




4"x8"x16" CMU BLOCK WALL N.T.S.

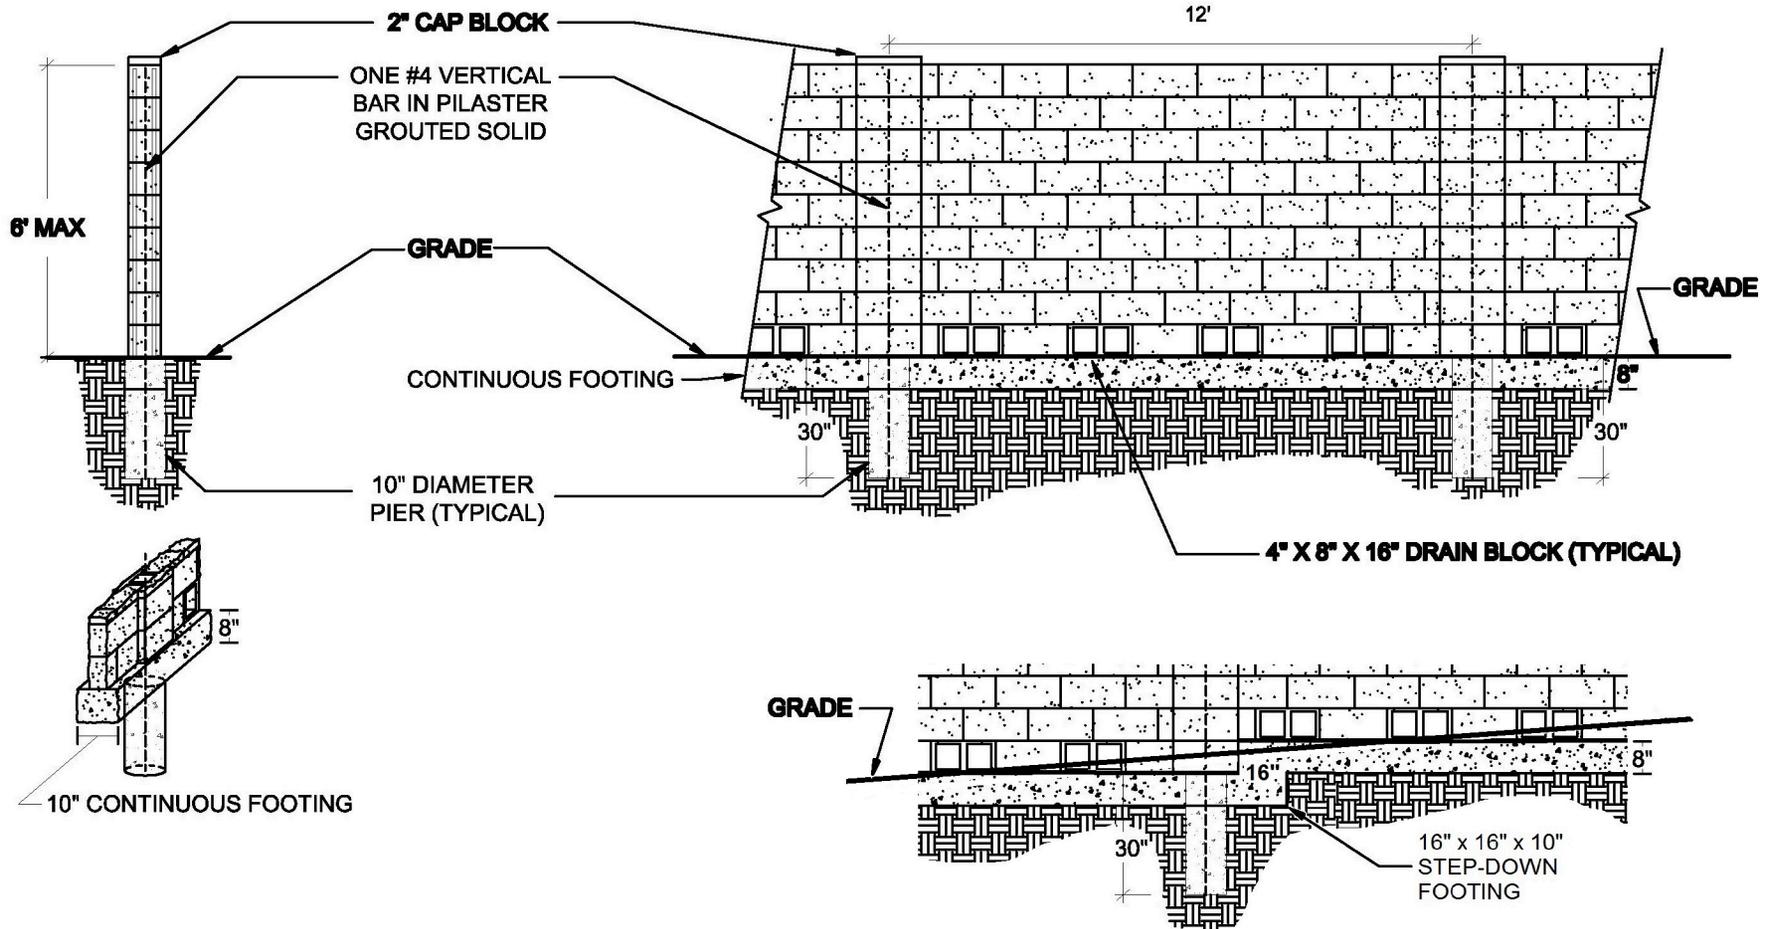


- NOTES:**
- ALL CELLS CONTAINING REBAR SHALL BE GROUTED SOLID
 - GRADE DIFFERENTIAL SHALL BE NO GREATER THAN ONE COURSE
 - EVERY OTHER BLOCK TURNED AT BASE COURSE. NO DECORATIVE BLOCK ALLOWED.
 - THIS FENCE DETAIL IS NOT INTENDED FOR USE IN SUN CITY OR ANY OTHER MASTER-PLANNED COMMUNITY
 - A PILASTER SHALL BE PLACED WHEREVER THE FOOTING STEPS DOWN

FOOTING STEP-DOWN DETAIL

4"x8"x16" CMU SUBDIVISION BLOCK WALL N.T.S.

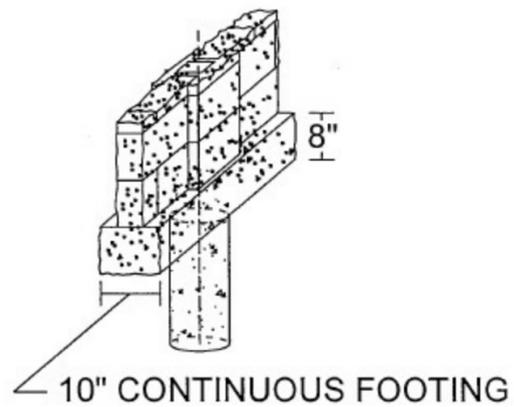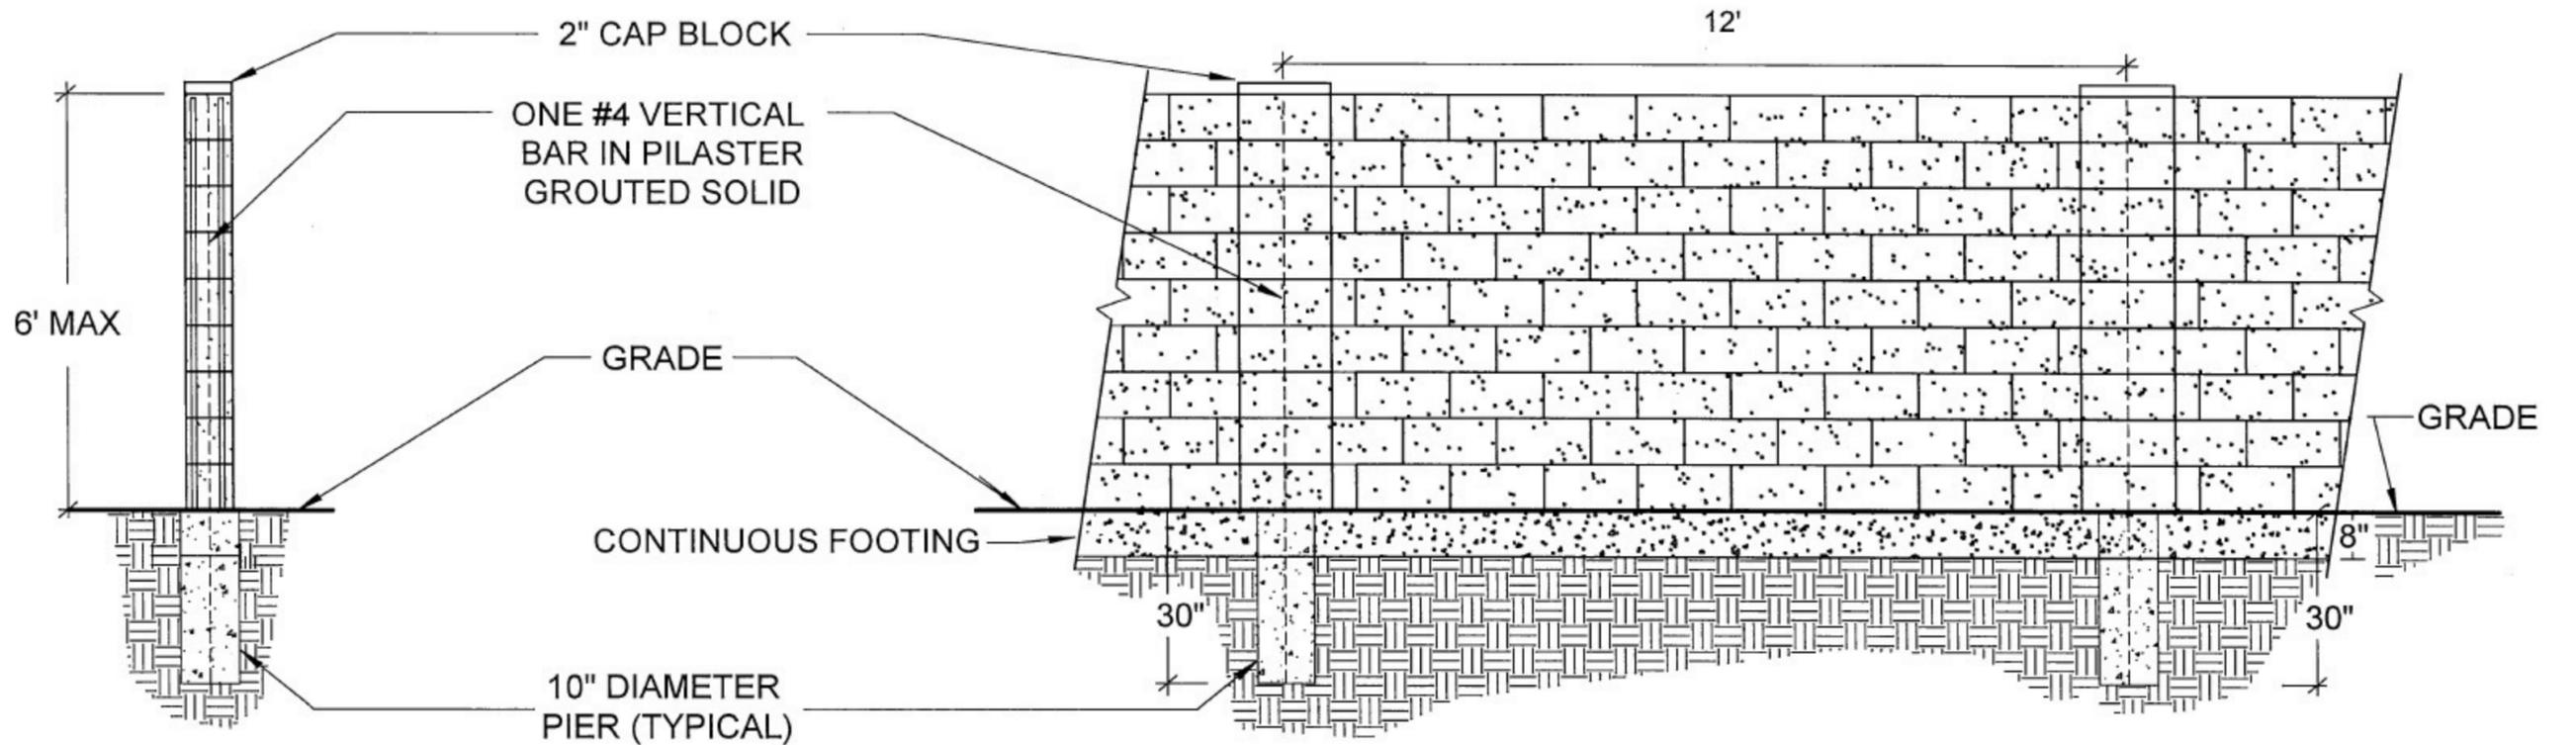

DRAINAGE BLOCKS PER SUBDIVISION INFRASTRUCTURE, OR TWO TURNED BLOCKS OR GATE IF NOT SPECIFIED

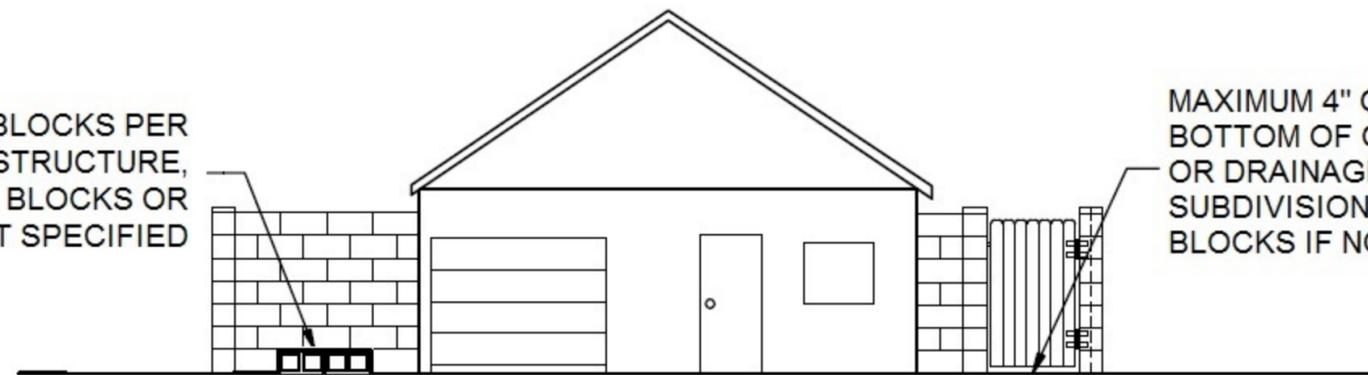


FRONT WALL ELEVATION
N.T.S.

NOTES:
 ALL CELLS CONTAINING REBAR SHALL BE GROUTED SOLID.
 GRADE SHALL NOT BE MORE THAN 8" HIGHER ON ONE SIDE OF THE WALL THAN THE OTHER.
 THIS WALL DETAIL IS INTENDED FOR SUBDIVISIONS WHERE ALL LOTS DRAIN ONLY TO THE STREET - NO LOT-TO-LOT DRAINAGE.

SIX-INCH CMU BLOCK WALL DETAIL

6"x8"x16" CMU BLOCK WALL - EVERY OTHER BLOCK TURNED N.T.S.

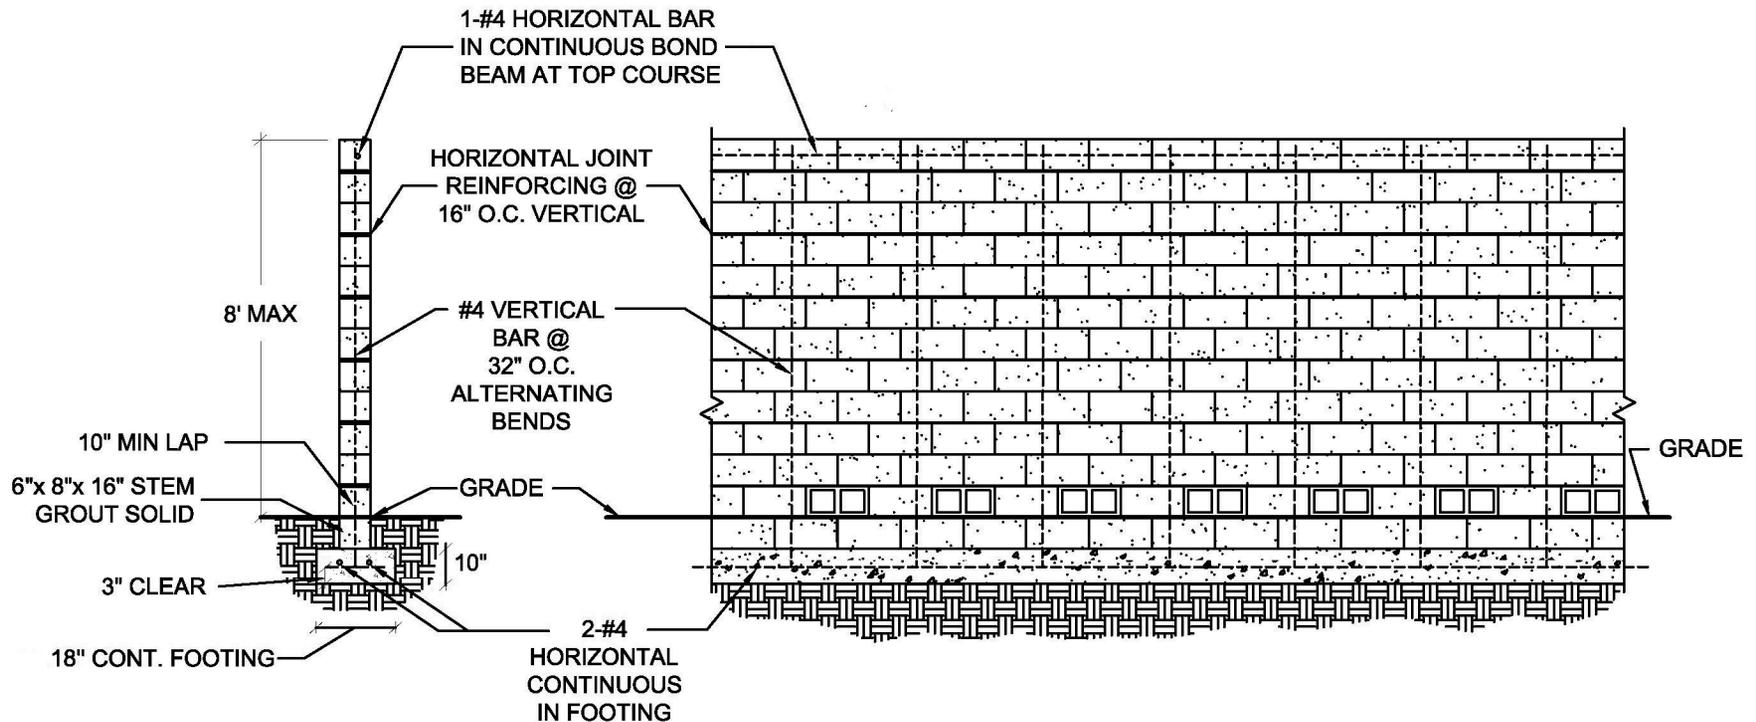

NOTES:

ALL CELLS CONTAINING REBAR SHALL BE GROUTED SOLID.


GRADE DIFFERENTIAL BETWEEN SIDES OF THE FENCE SHALL BE NO GREATER THAN 8".

EVERY OTHER BLOCK TURNED AT BASE COURSE. NO DECORATIVE BLOCK ALLOWED.

MAXIMUM HEIGHT OF 8' INCLUDING ALL COLUMNS, DECORATIVE CAPS, LIGHT FIXTURES, ETC.

THIS FENCE DETAIL IS NOT INTENDED FOR USE IN SUN CITY OR ANY OTHER MASTER-PLANNED COMMUNITY

8"x8"x16" CMU BLOCK WALL N.T.S.

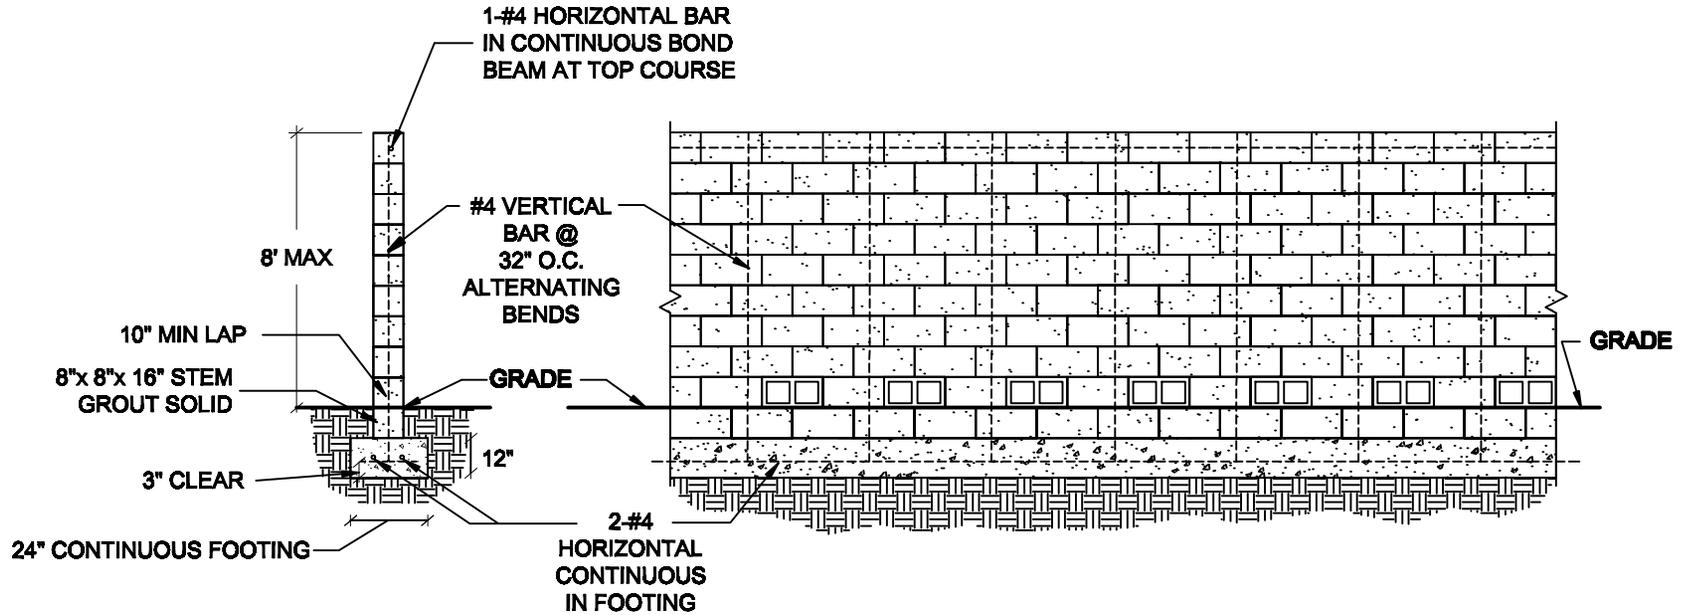

NOTES:

ALL CELLS CONTAINING REBAR SHALL BE GROUTED SOLID


GRADE DIFFERENTIAL BETWEEN SIDES OF THE FENCE SHALL BE NO GREATER THAN 12"

EVERY OTHER BLOCK TURNED AT BASE COURSE. NO DECORATIVE BLOCK ALLOWED.

MAXIMUM HEIGHT OF 8' INCLUDES ALL COLUMNS, DECORATIVE CAPS, LIGHT FIXTURES, ETC.

THIS FENCE DETAIL IS NOT INTENDED FOR USE IN SUN CITY OR ANY OTHER MASTER-PLANNED COMMUNITY


**RETAINING WALL DETAIL
LEVEL BACKFILL ONLY
NTS**

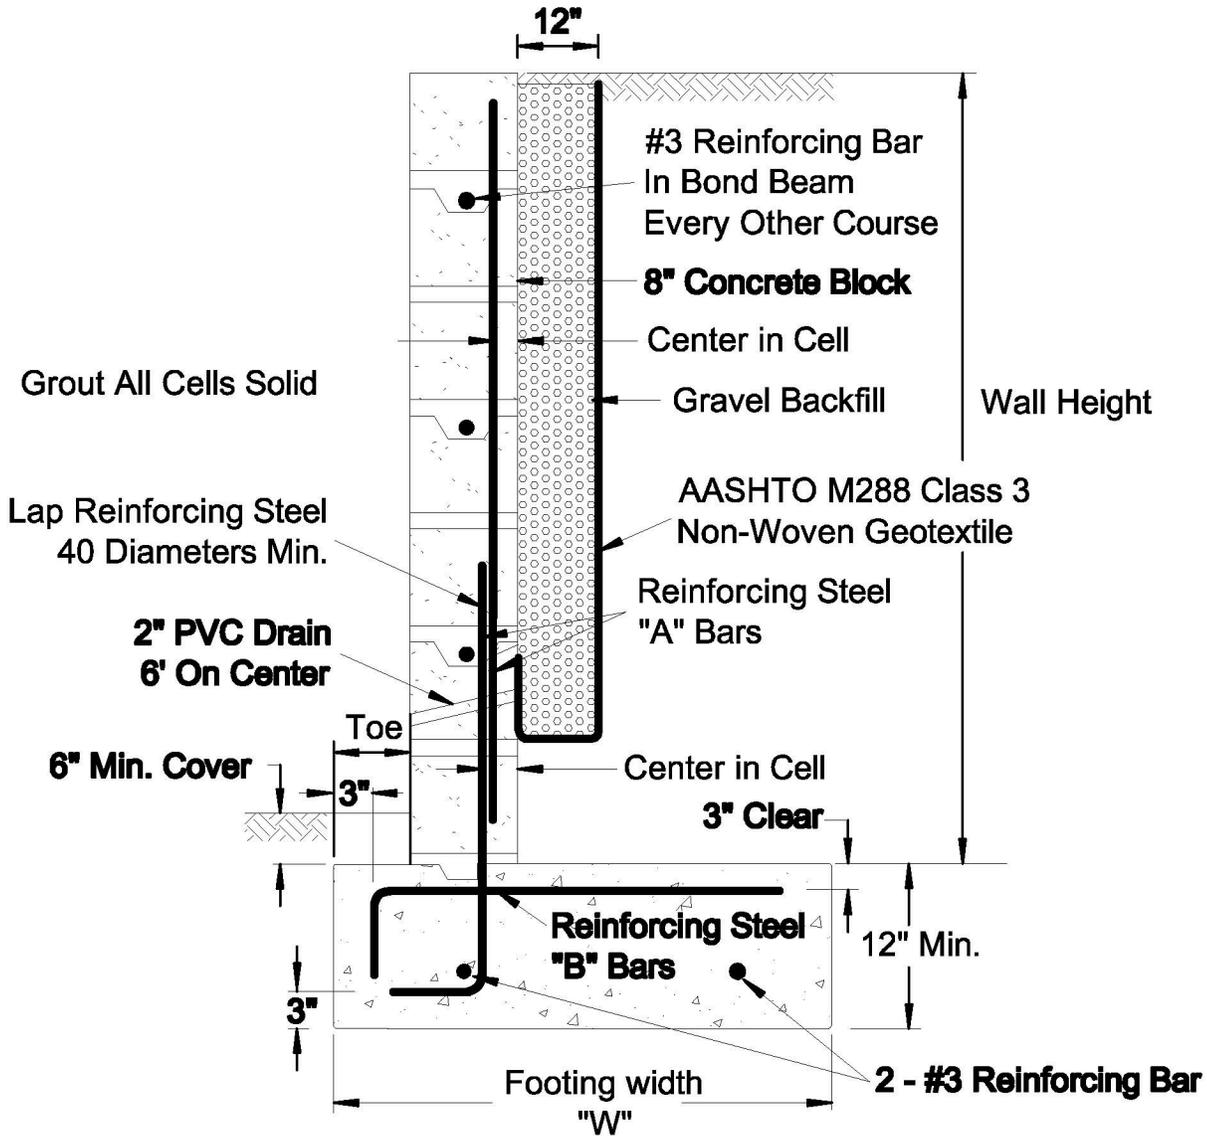

Wall Height	Toe	Footing Width	Reinforcing Steel	
			A bars	B bars
1'-4"	2"	1'-3"	#3 @ 24" o.c.	None
2'-0"	2"	1'-6"	#3 @ 24" o.c.	None
2'-8"	3"	1'-10"	#3 @ 24" o.c.	#3 @ 48" o.c.
3'-4"	4"	2'-1"	#3 @ 24" o.c.	#3 @ 48" o.c.
4'-0"	6"	2'-6"	#3 @ 24" o.c.	#3 @ 32" o.c.

Maricopa County does not accept any liability for the design or subsequent construction according to this example. This detail is to be used as an EXAMPLE ONLY.

IRON FENCE ON TOP OF MASONRY DETAIL

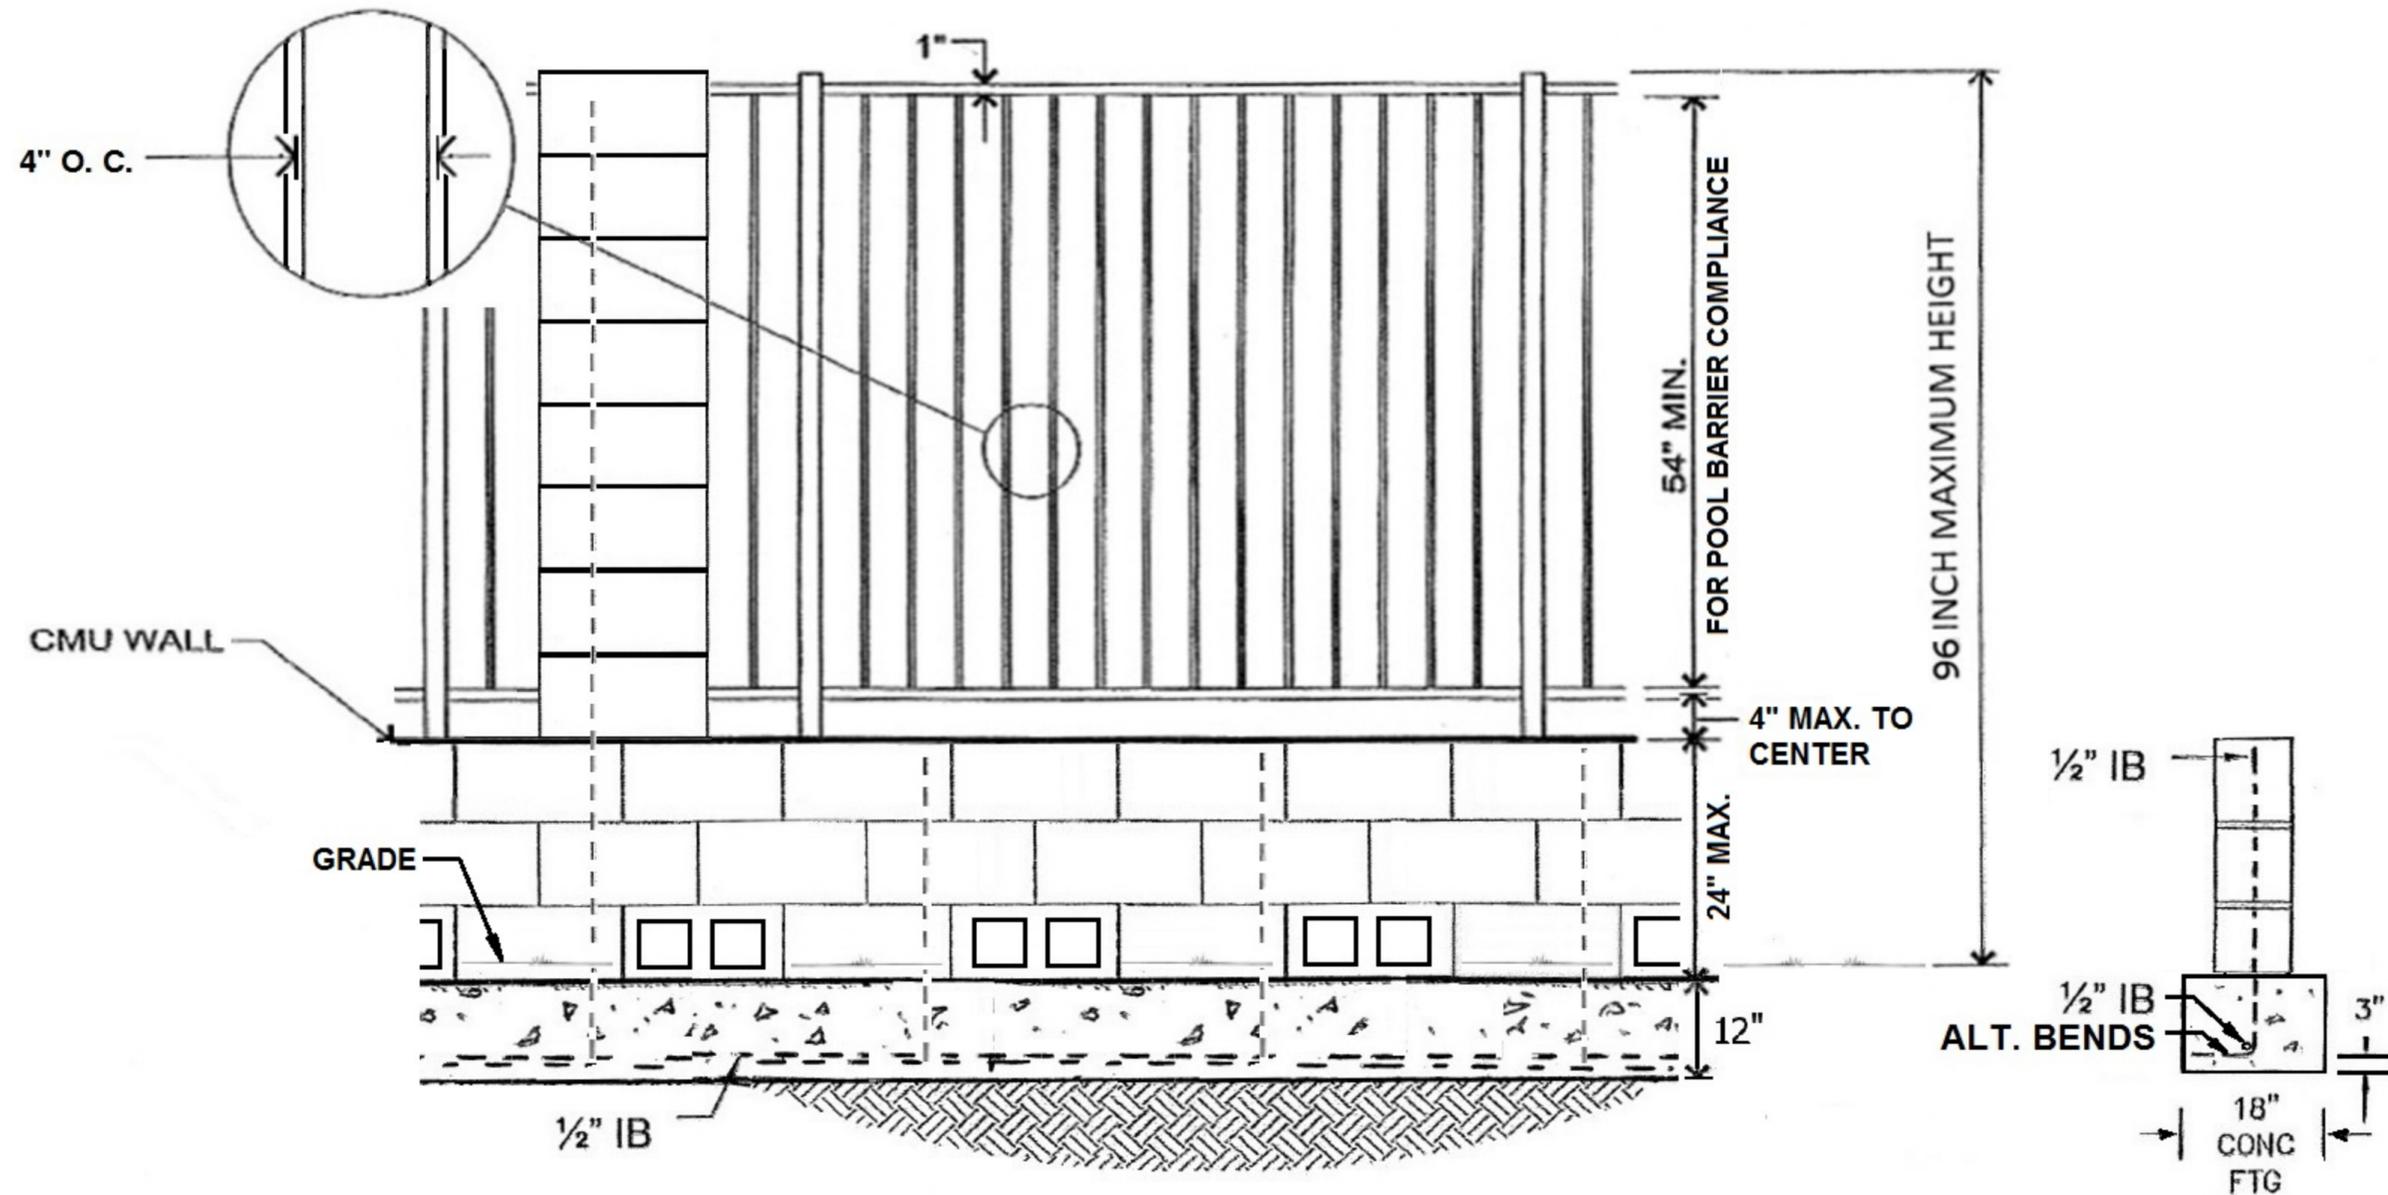

NOTES:

ALL CELLS CONTAINING REBAR SHALL BE GROUTED SOLID.


GRADE SHALL NOT BE MORE THAN 8" HIGHER ON ONE SIDE OF THE WALL THAN THE OTHER.

PROVIDE DRAINAGE BLOCKS TURNED EVERY OTHER AT BASE COURSE, UNLESS WALL IS CONSTRUCTED IN A SUBDIVISION WHERE NO LOT-TO-LOT DRAINAGE IS ALLOWED. NO DECORATIVE BLOCKS ALLOWED.

For Pool Barrier compliance, passage of a 4" (102 mm) sphere through the fence is not allowed.


WROUGHT IRON FENCE DETAIL

ON HARDSCAPE

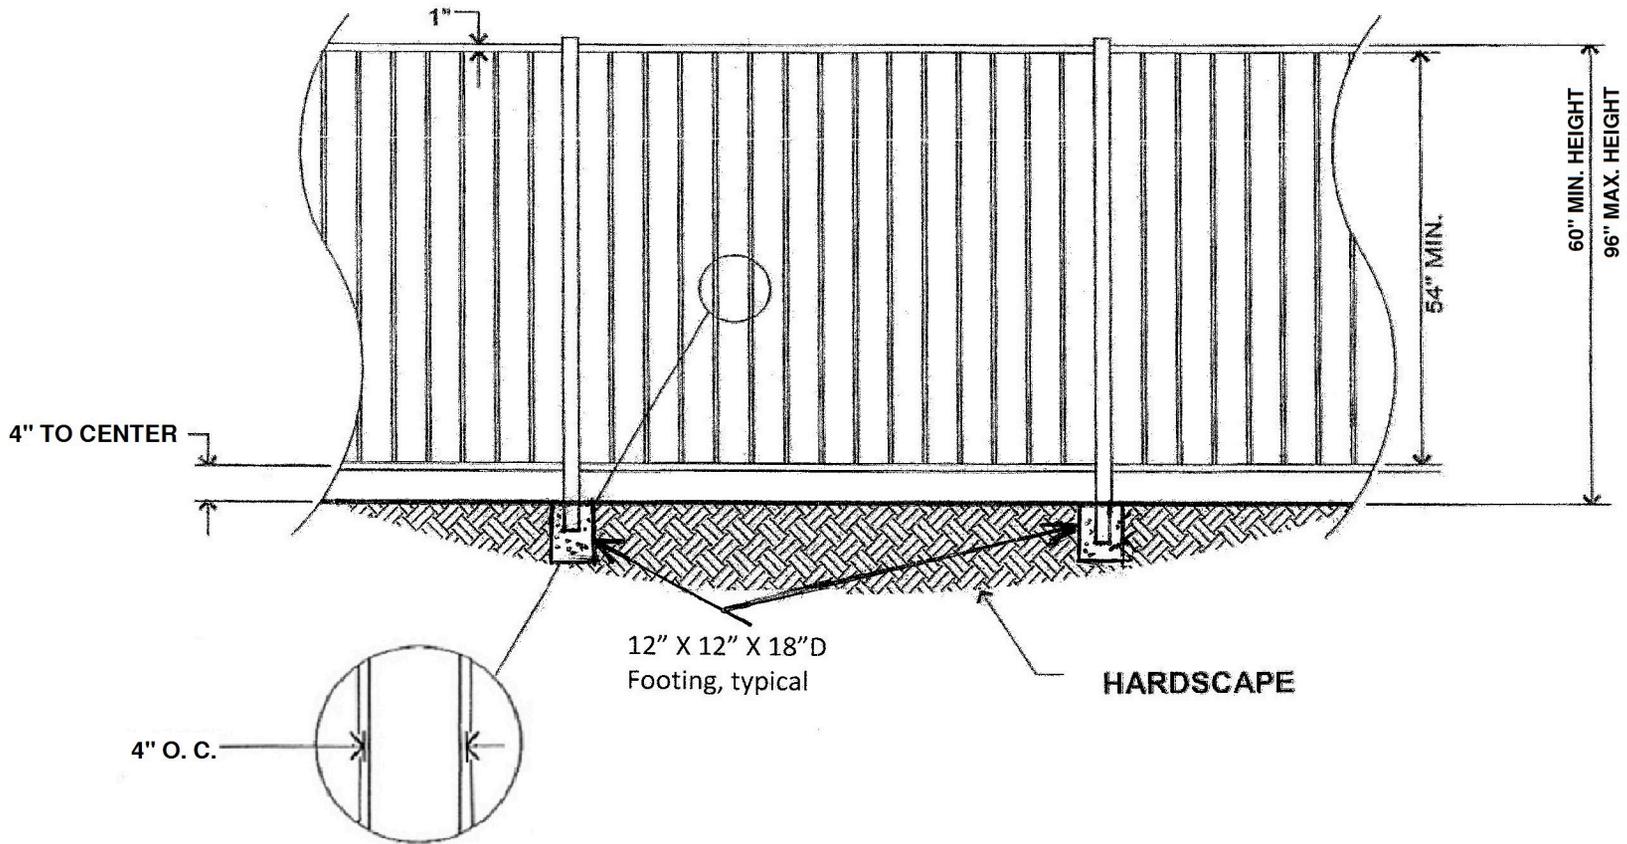

For Pool Barrier compliance, passage of a 4" (102 mm) sphere through or under the fence is not allowed.


Maricopa County does not accept any liability for the design or subsequent construction according to this example. This detail is to be used as an EXAMPLE ONLY.

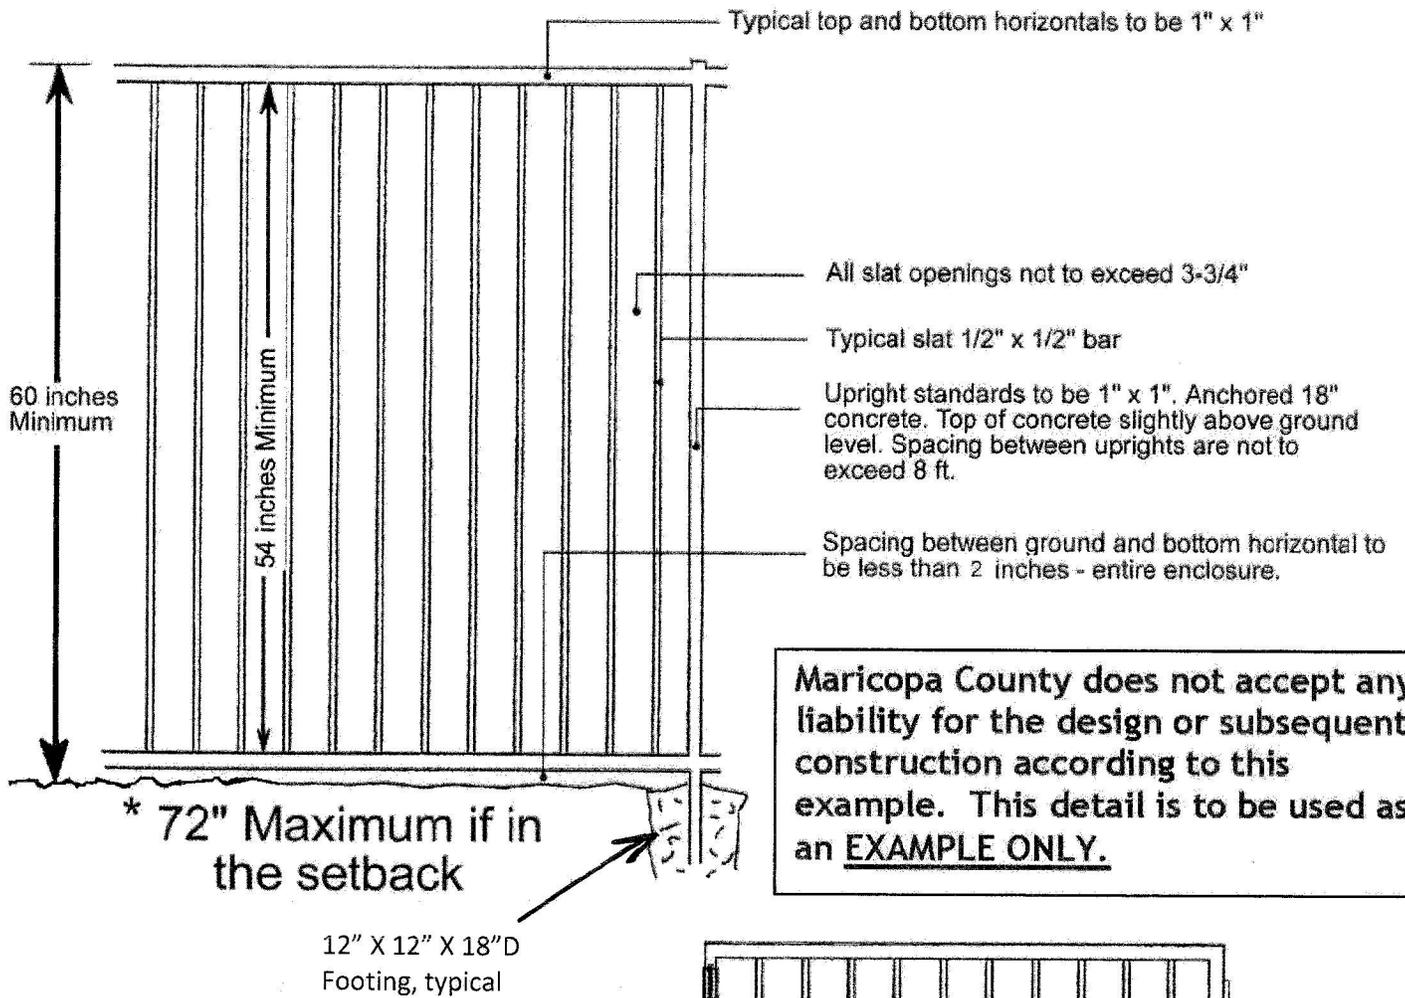

Maricopa County does not accept any liability for the design or subsequent construction according to this example. This detail is to be used as an EXAMPLE ONLY.

GATE Notes


Gate shall be of same construction guidelines as above and shall be equipped with a self closing device which permits self-latching operation. When the latching mechanism is less than 54" above the bottom of the gate, it must be on the pool-side of the gate and at least three inches below the top of the gate, with no opening larger than 1/2" within 18 inches of the latching mechanism. The ground clearance may be increased to less than 4" only if the ground is concrete or other hard surface. All gates shall open away from the pool.

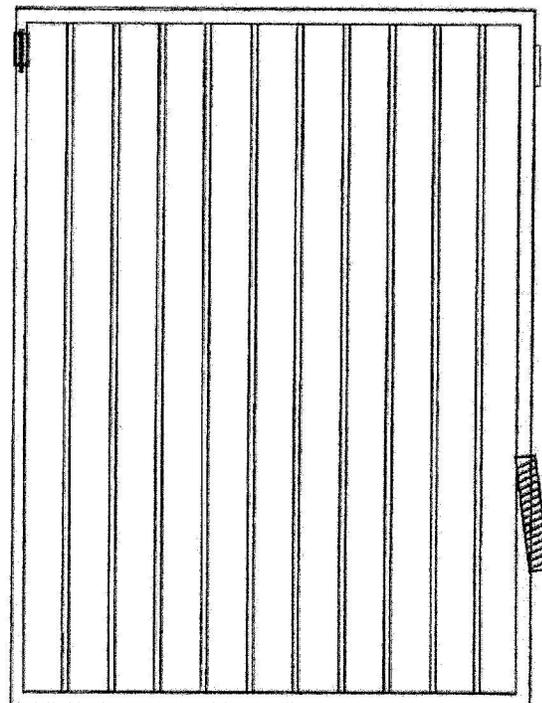

Pool Enclosure Fence Detail

WROUGHT IRON FENCE DETAIL


ON NATURAL GRADE

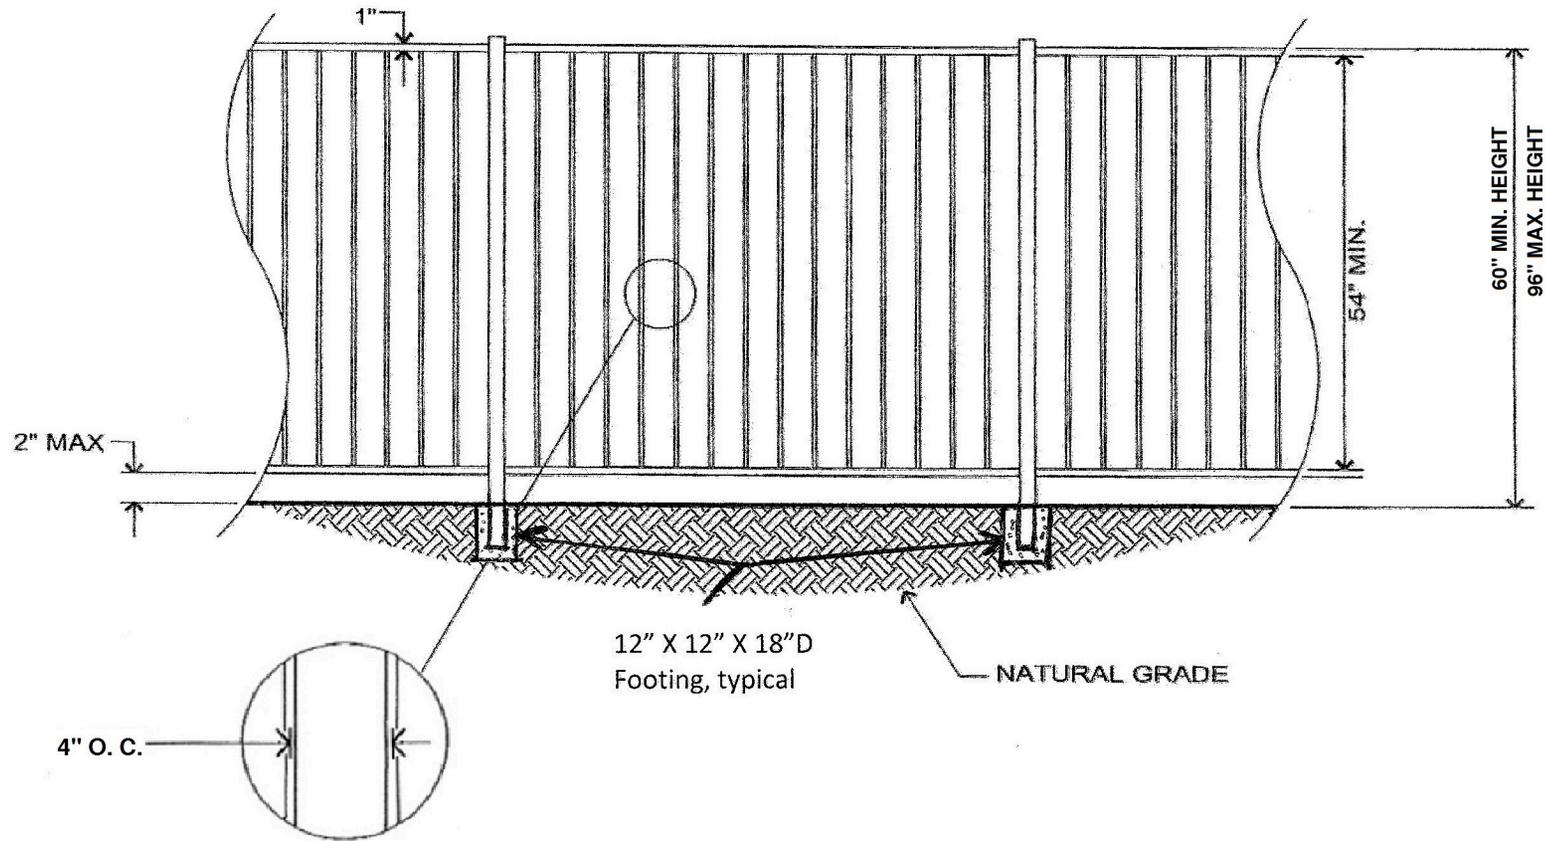

For Pool Barrier compliance, passage of a 4" (102 mm) sphere through or under the fence is not allowed.


Maricopa County does not accept any liability for the design or subsequent construction according to this example. This detail is to be used as an **EXAMPLE ONLY**.

IRON GATE DETAIL

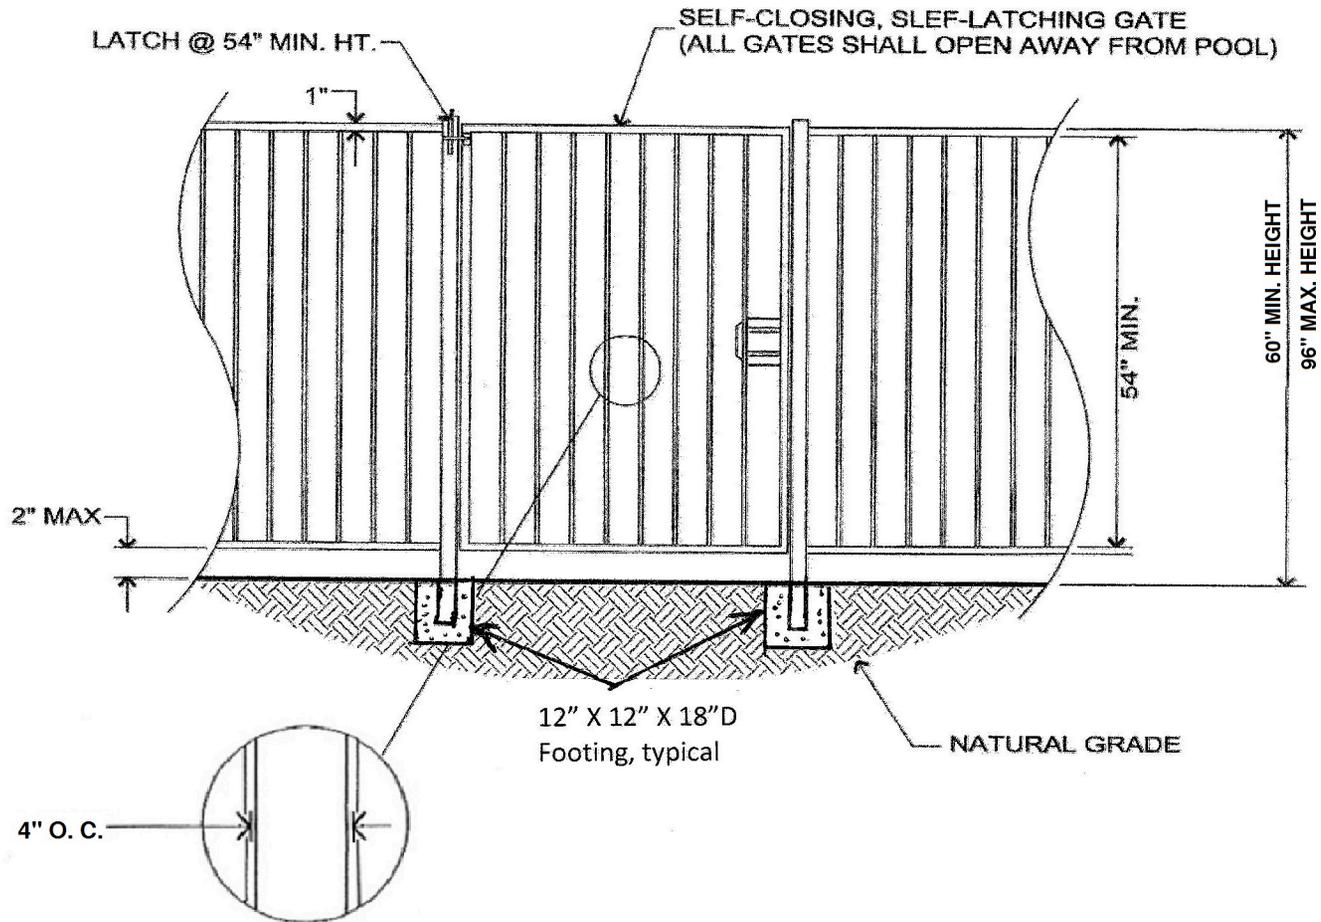


For Pool Barrier compliance, passage of a 4" (102 mm) sphere through or under the fence is not allowed.

Maricopa County does not accept any liability for the design or subsequent construction according to this example. This detail is to be used as an EXAMPLE ONLY.

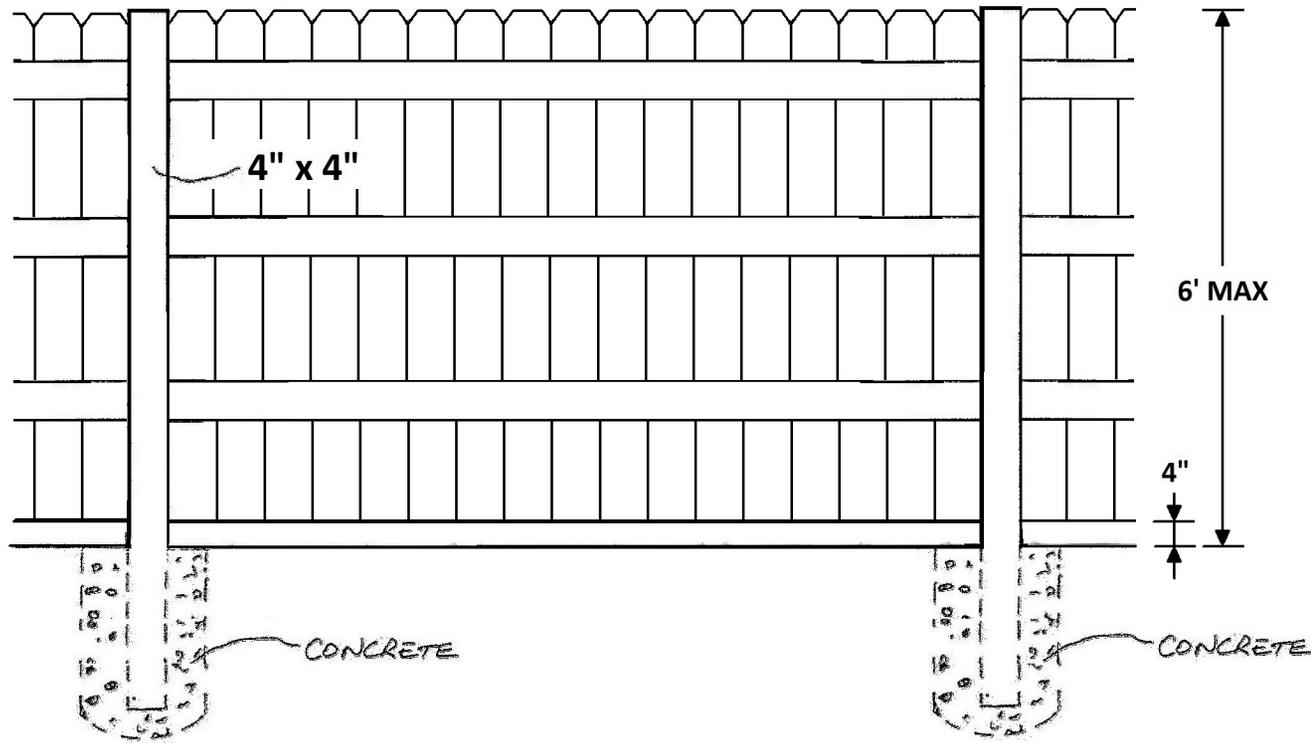


SOLID WOOD FENCE DETAIL

Maricopa County does not accept any liability for the design or subsequent construction according to this example. This detail is to be used as an EXAMPLE ONLY.

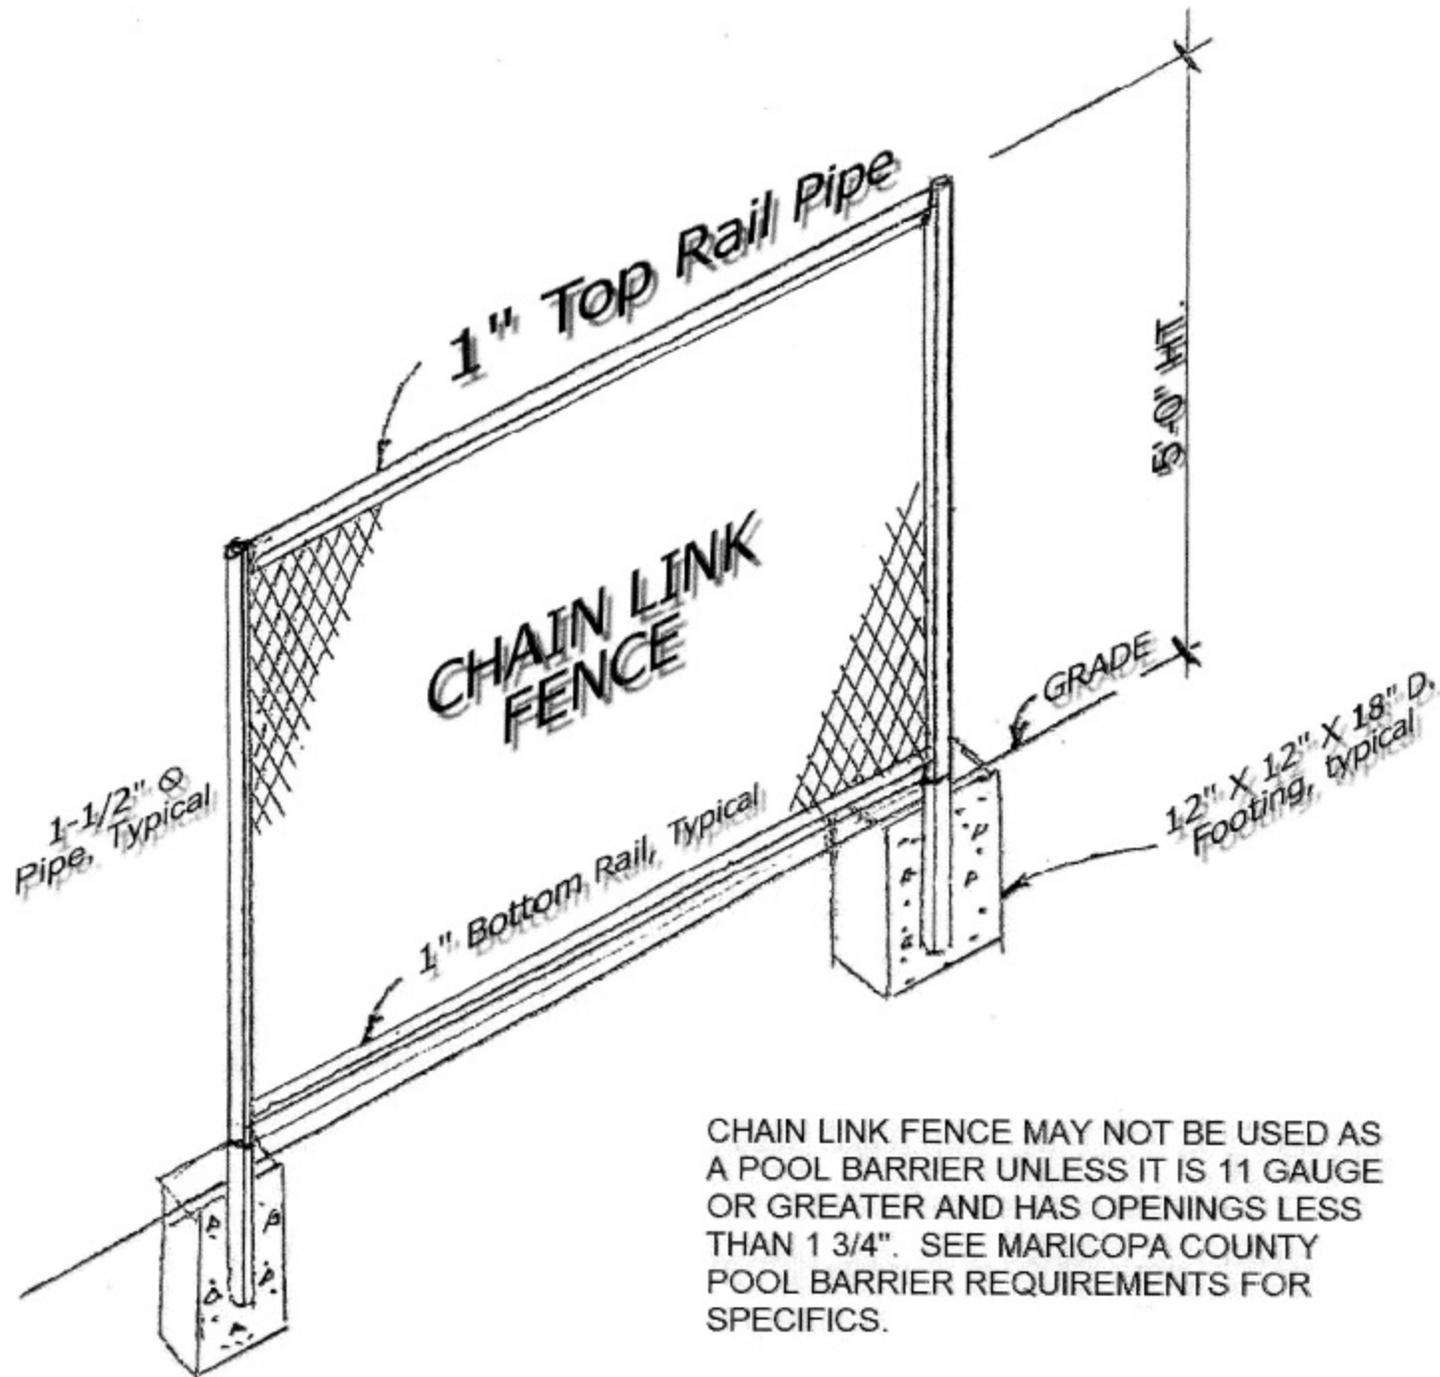


CHAIN LINK FENCE

Maricopa County does not accept any liability for the design or subsequent construction according to this example. This detail is to be used as an EXAMPLE ONLY.

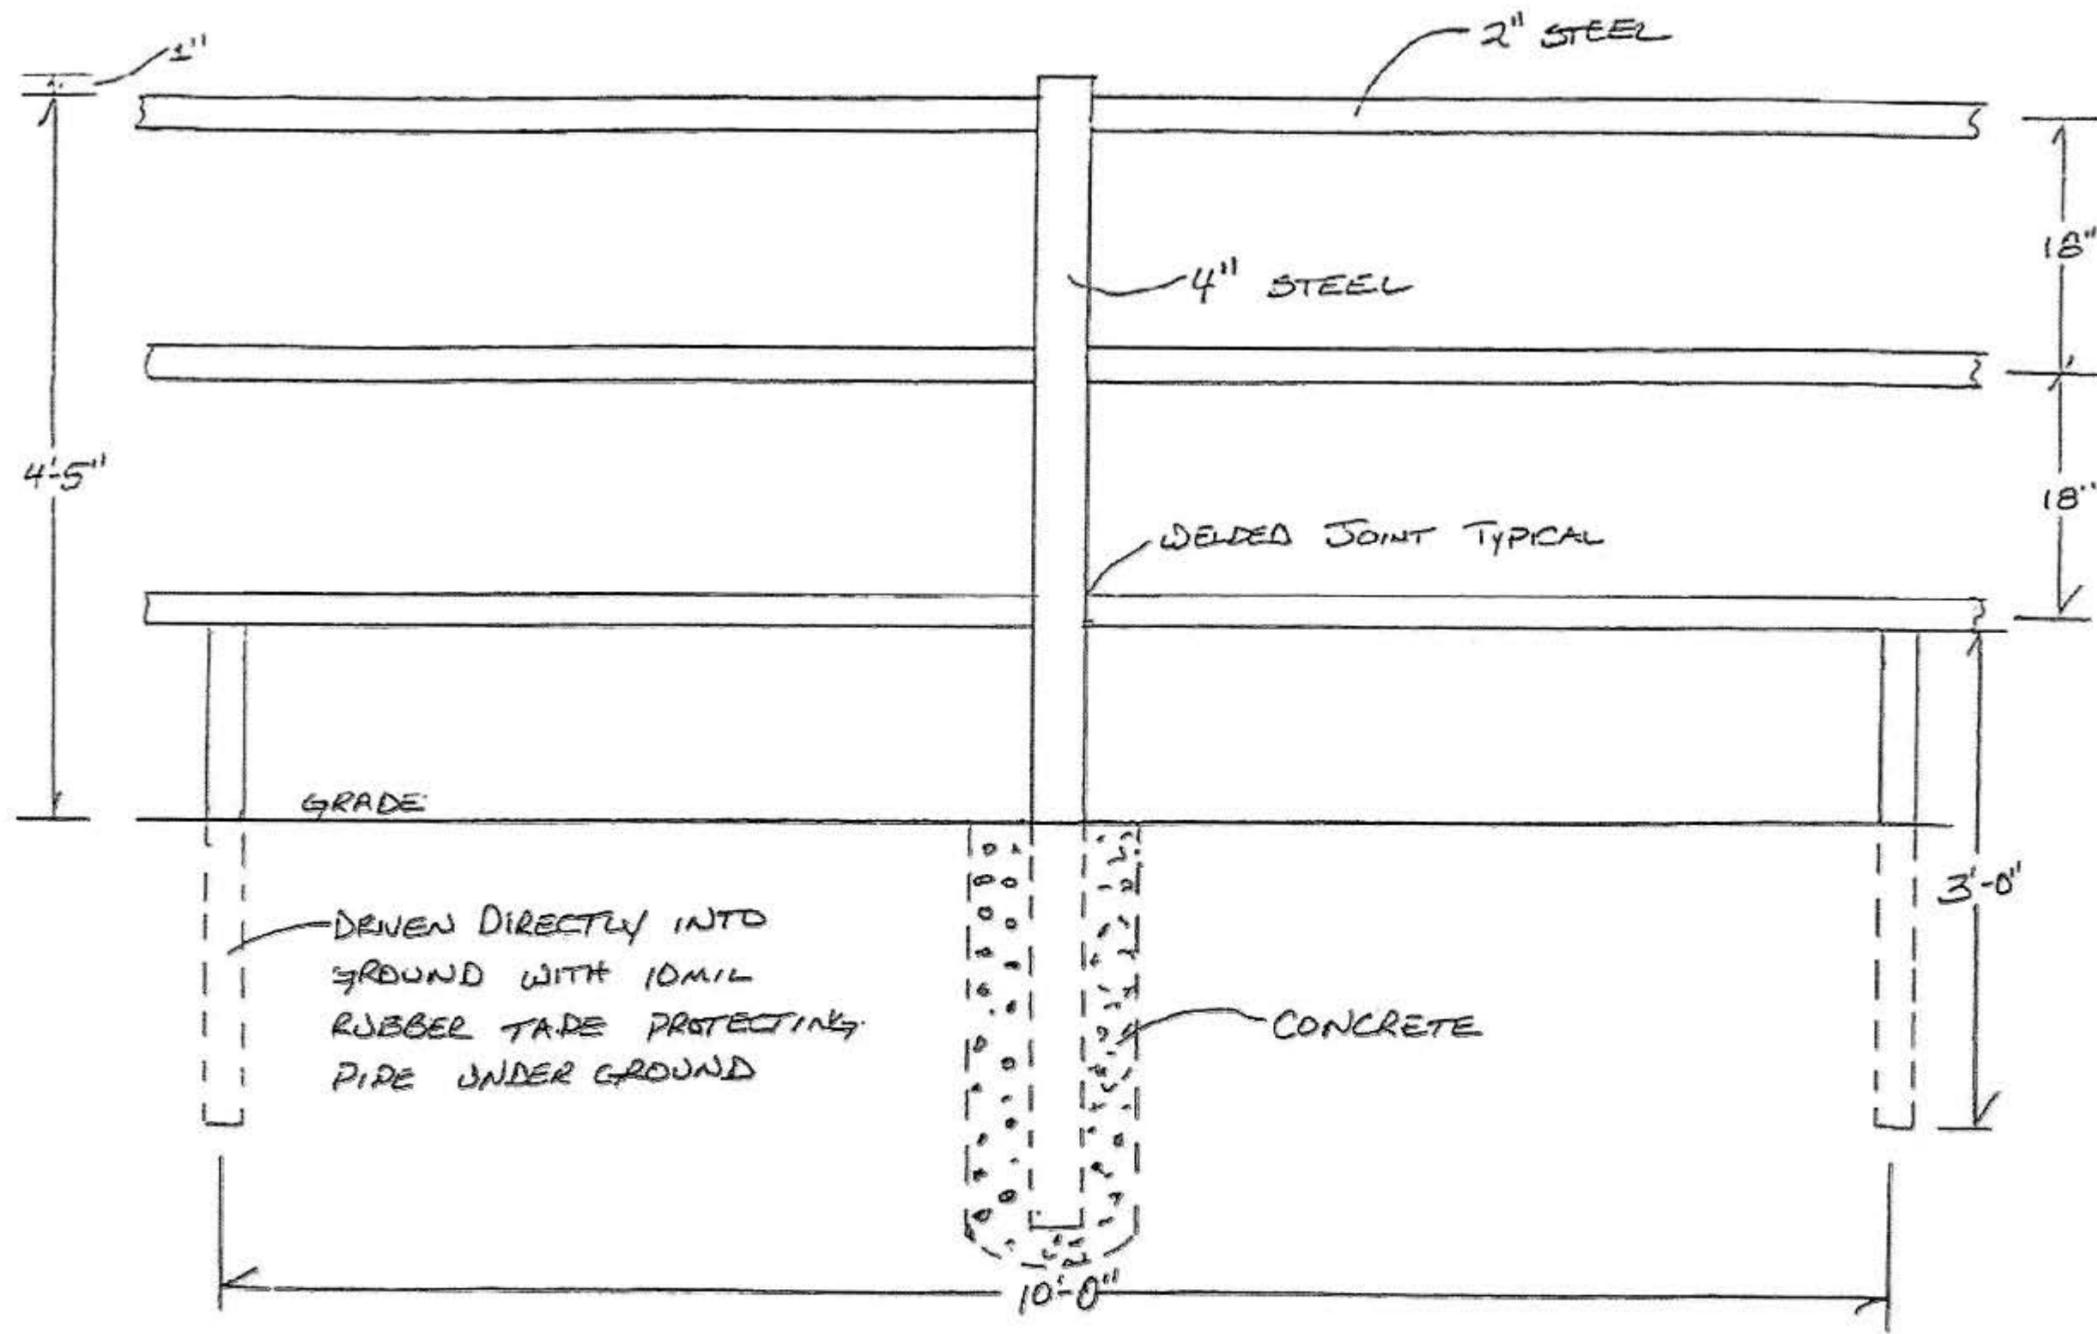

PIPE FENCE DETAIL


Maricopa County does not accept any liability for the design or subsequent construction according to this example. This detail is to be used as an EXAMPLE ONLY.

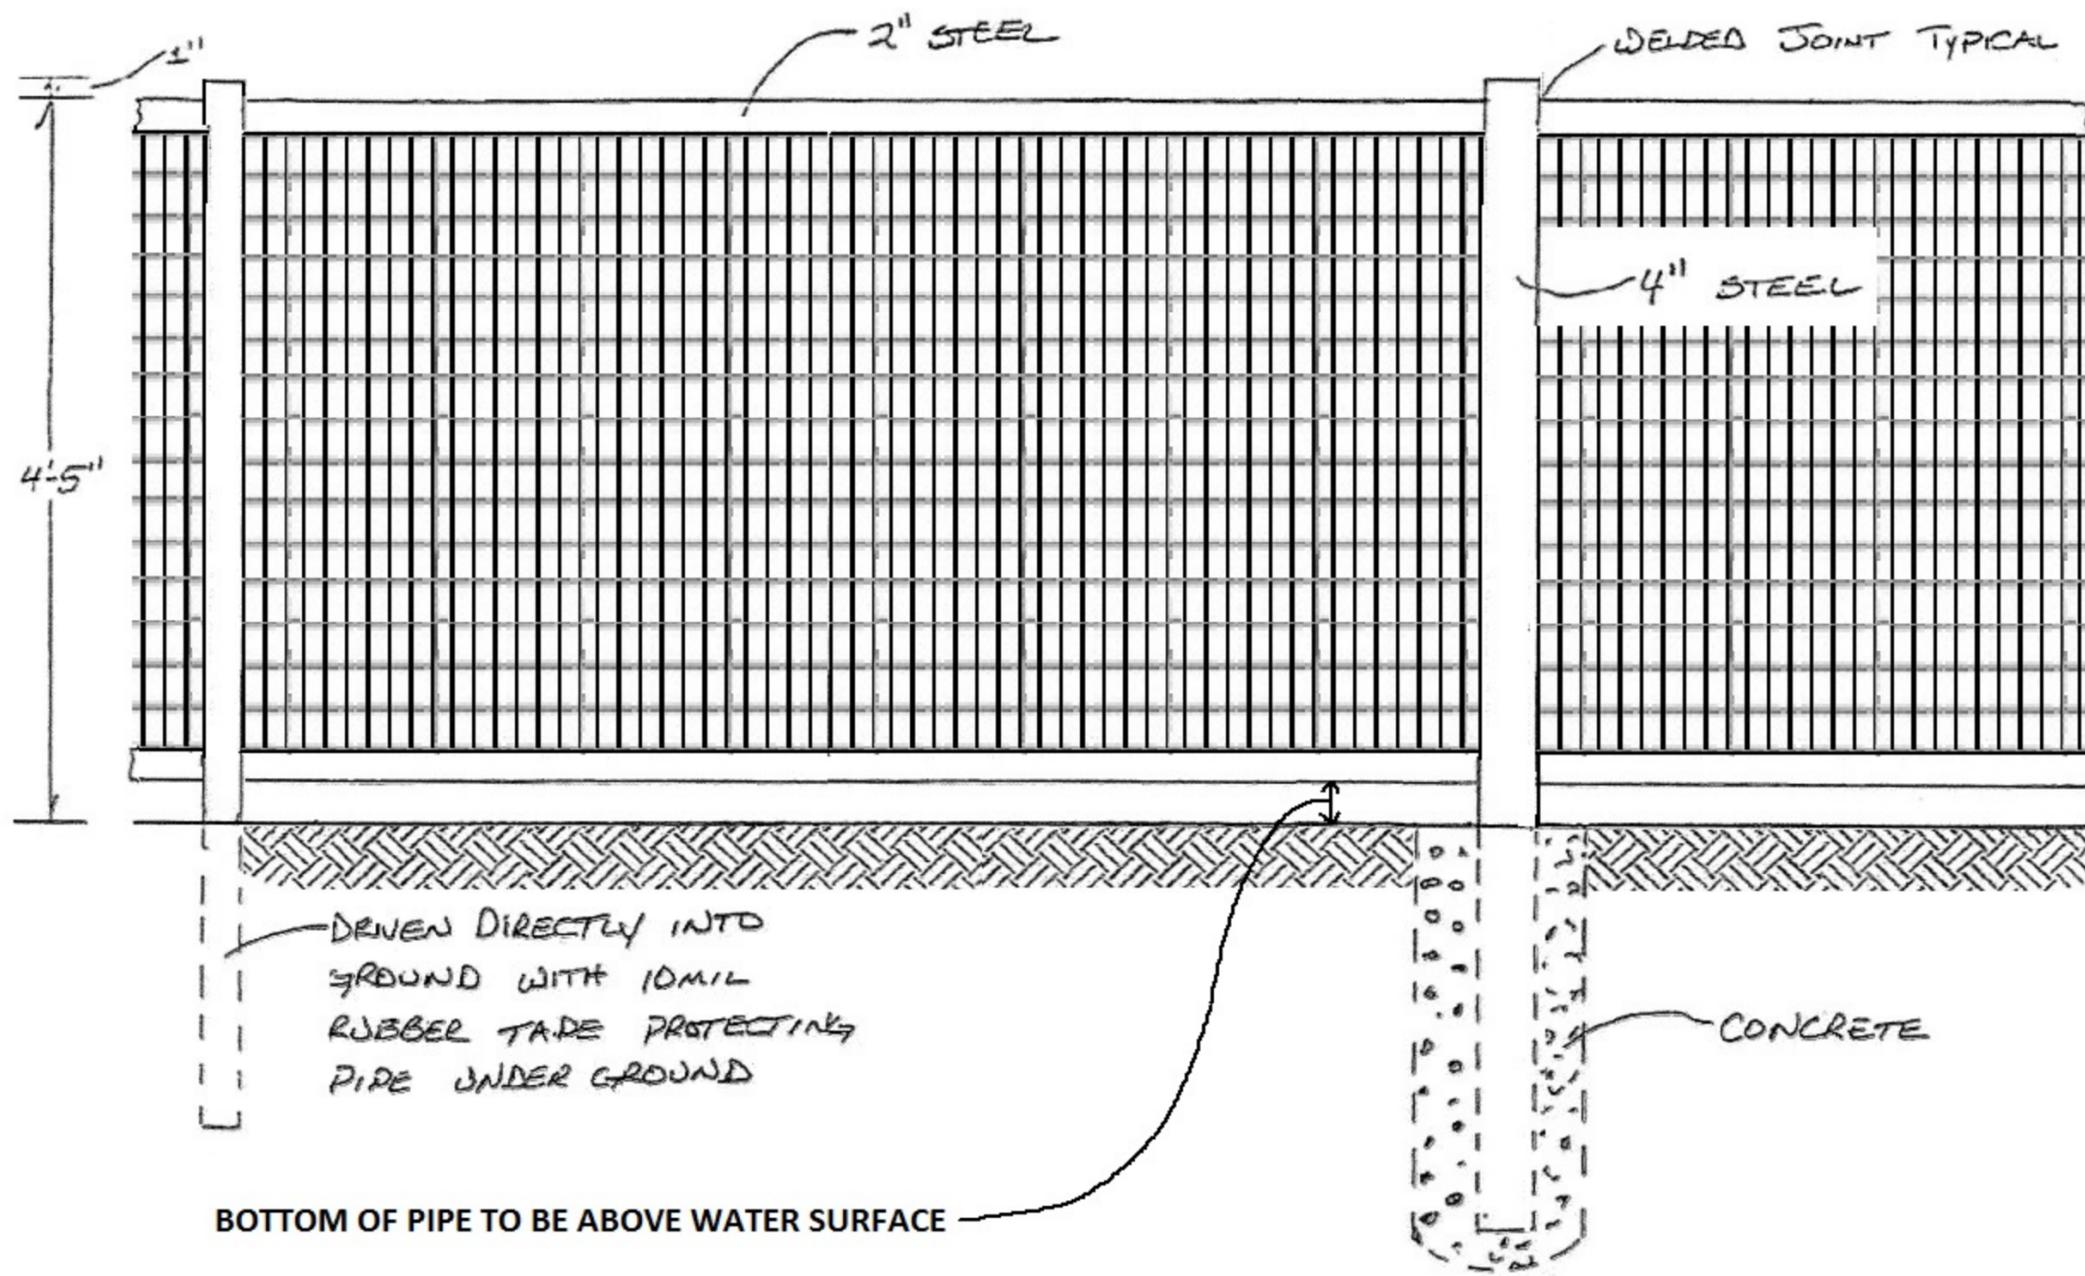

PIPE MESH FENCE DETAIL

Maricopa County does not accept any liability for the design or subsequent construction according to this example. This detail is to be used as an EXAMPLE ONLY.

Basic No-Climb Fence

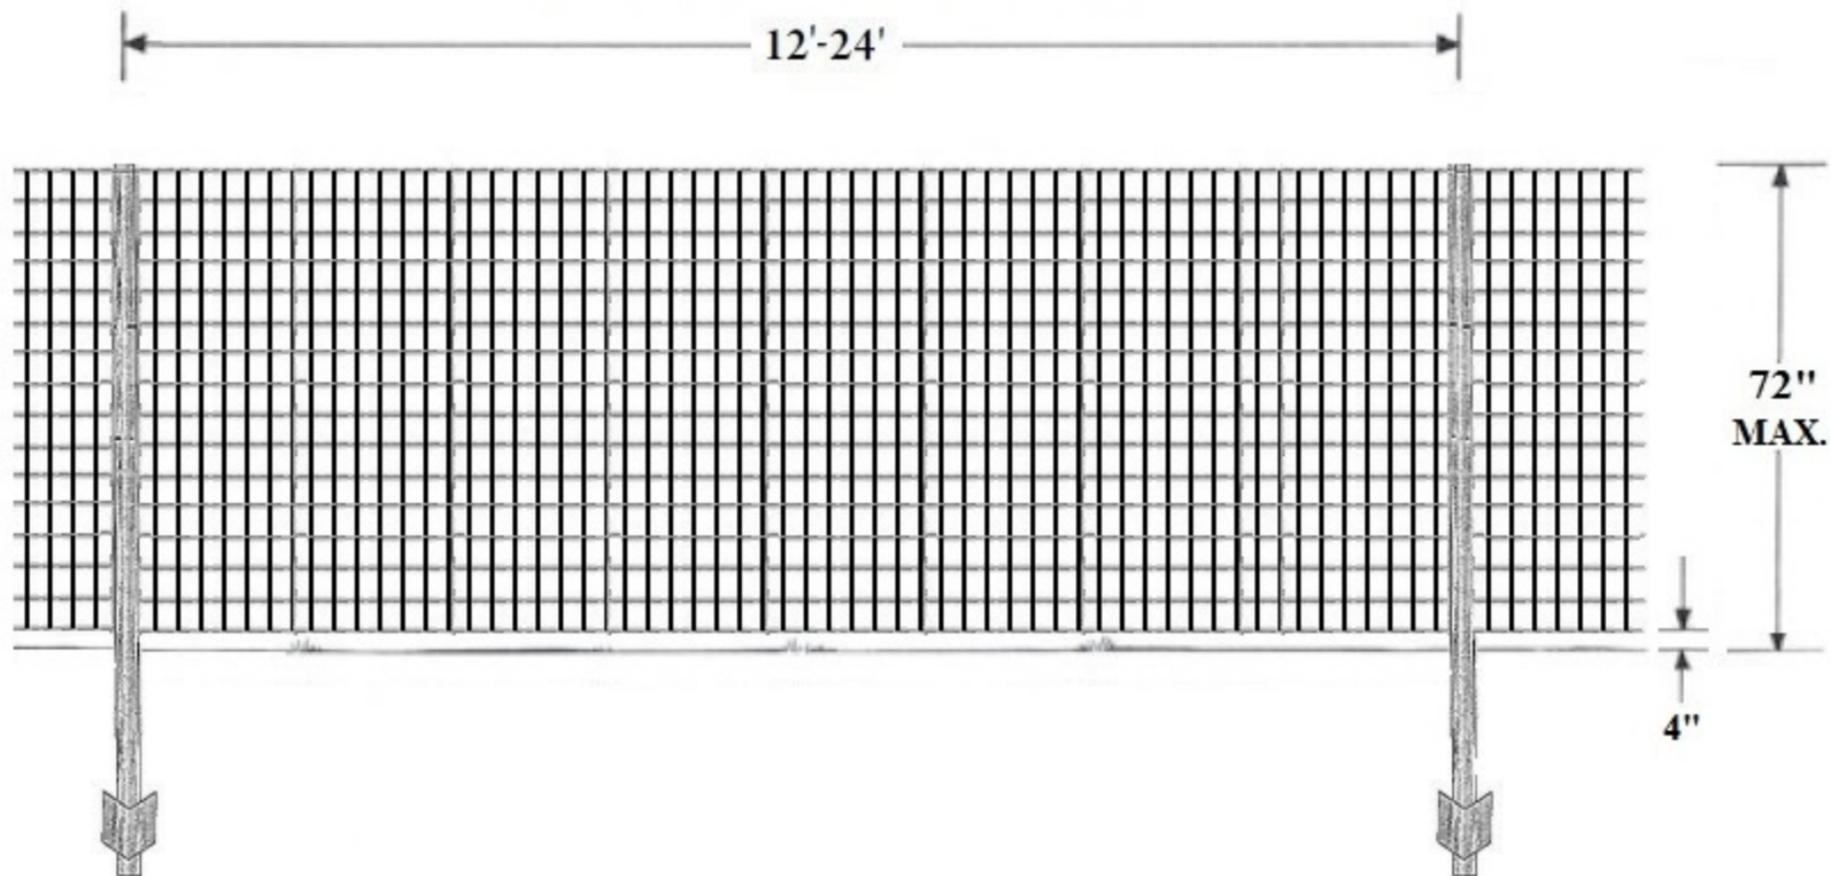

Basic Barbed Wire

