


Cross Section for Seepage Pit

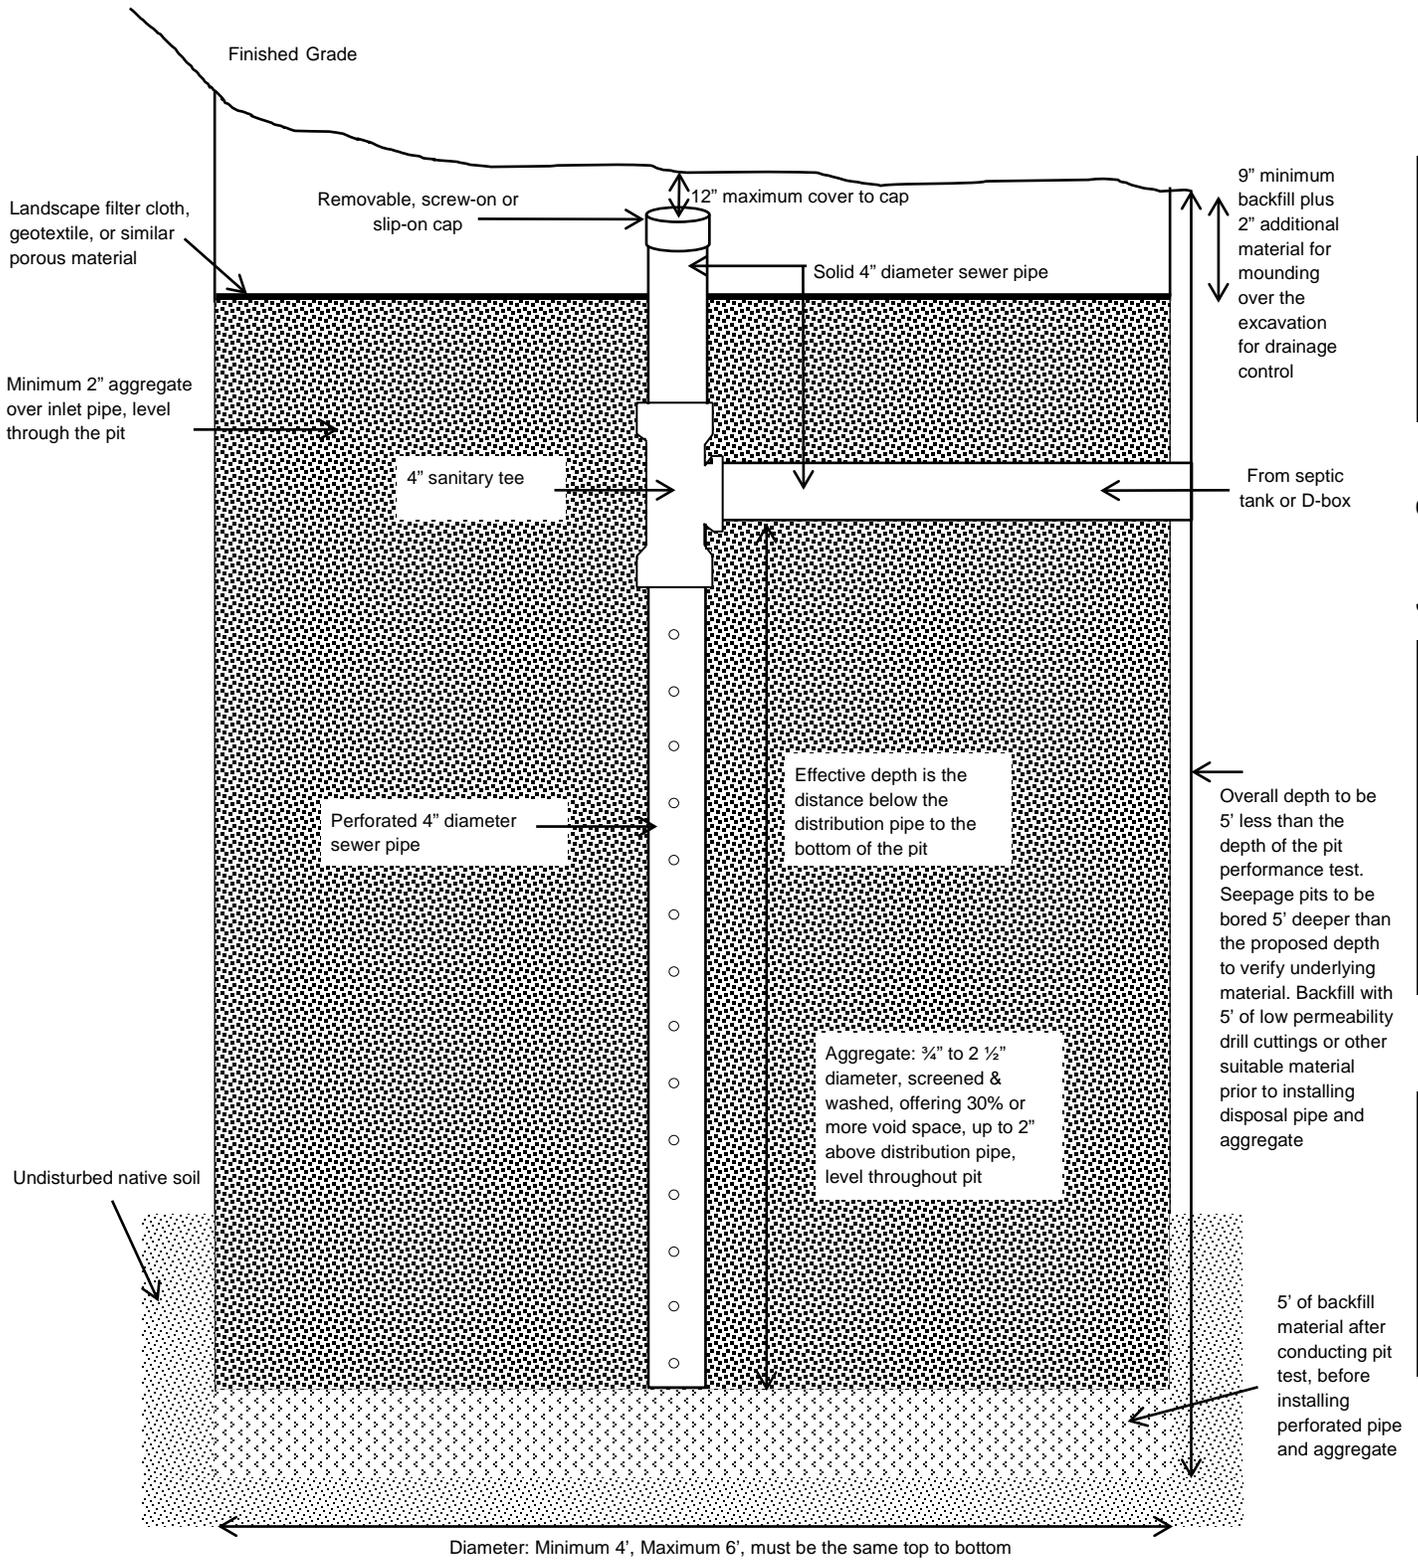

Permit/File #:

Designed by:

Date:

These diagrams are for example purposes only; they are not to TRUE scale.

NOTE: TANK PLUMBING SHOULD NOT BE CONNECTED TO HOUSE PRIOR TO INSPECTION