


WROUGHT IRON FENCE DETAIL


ON NATURAL GRADE

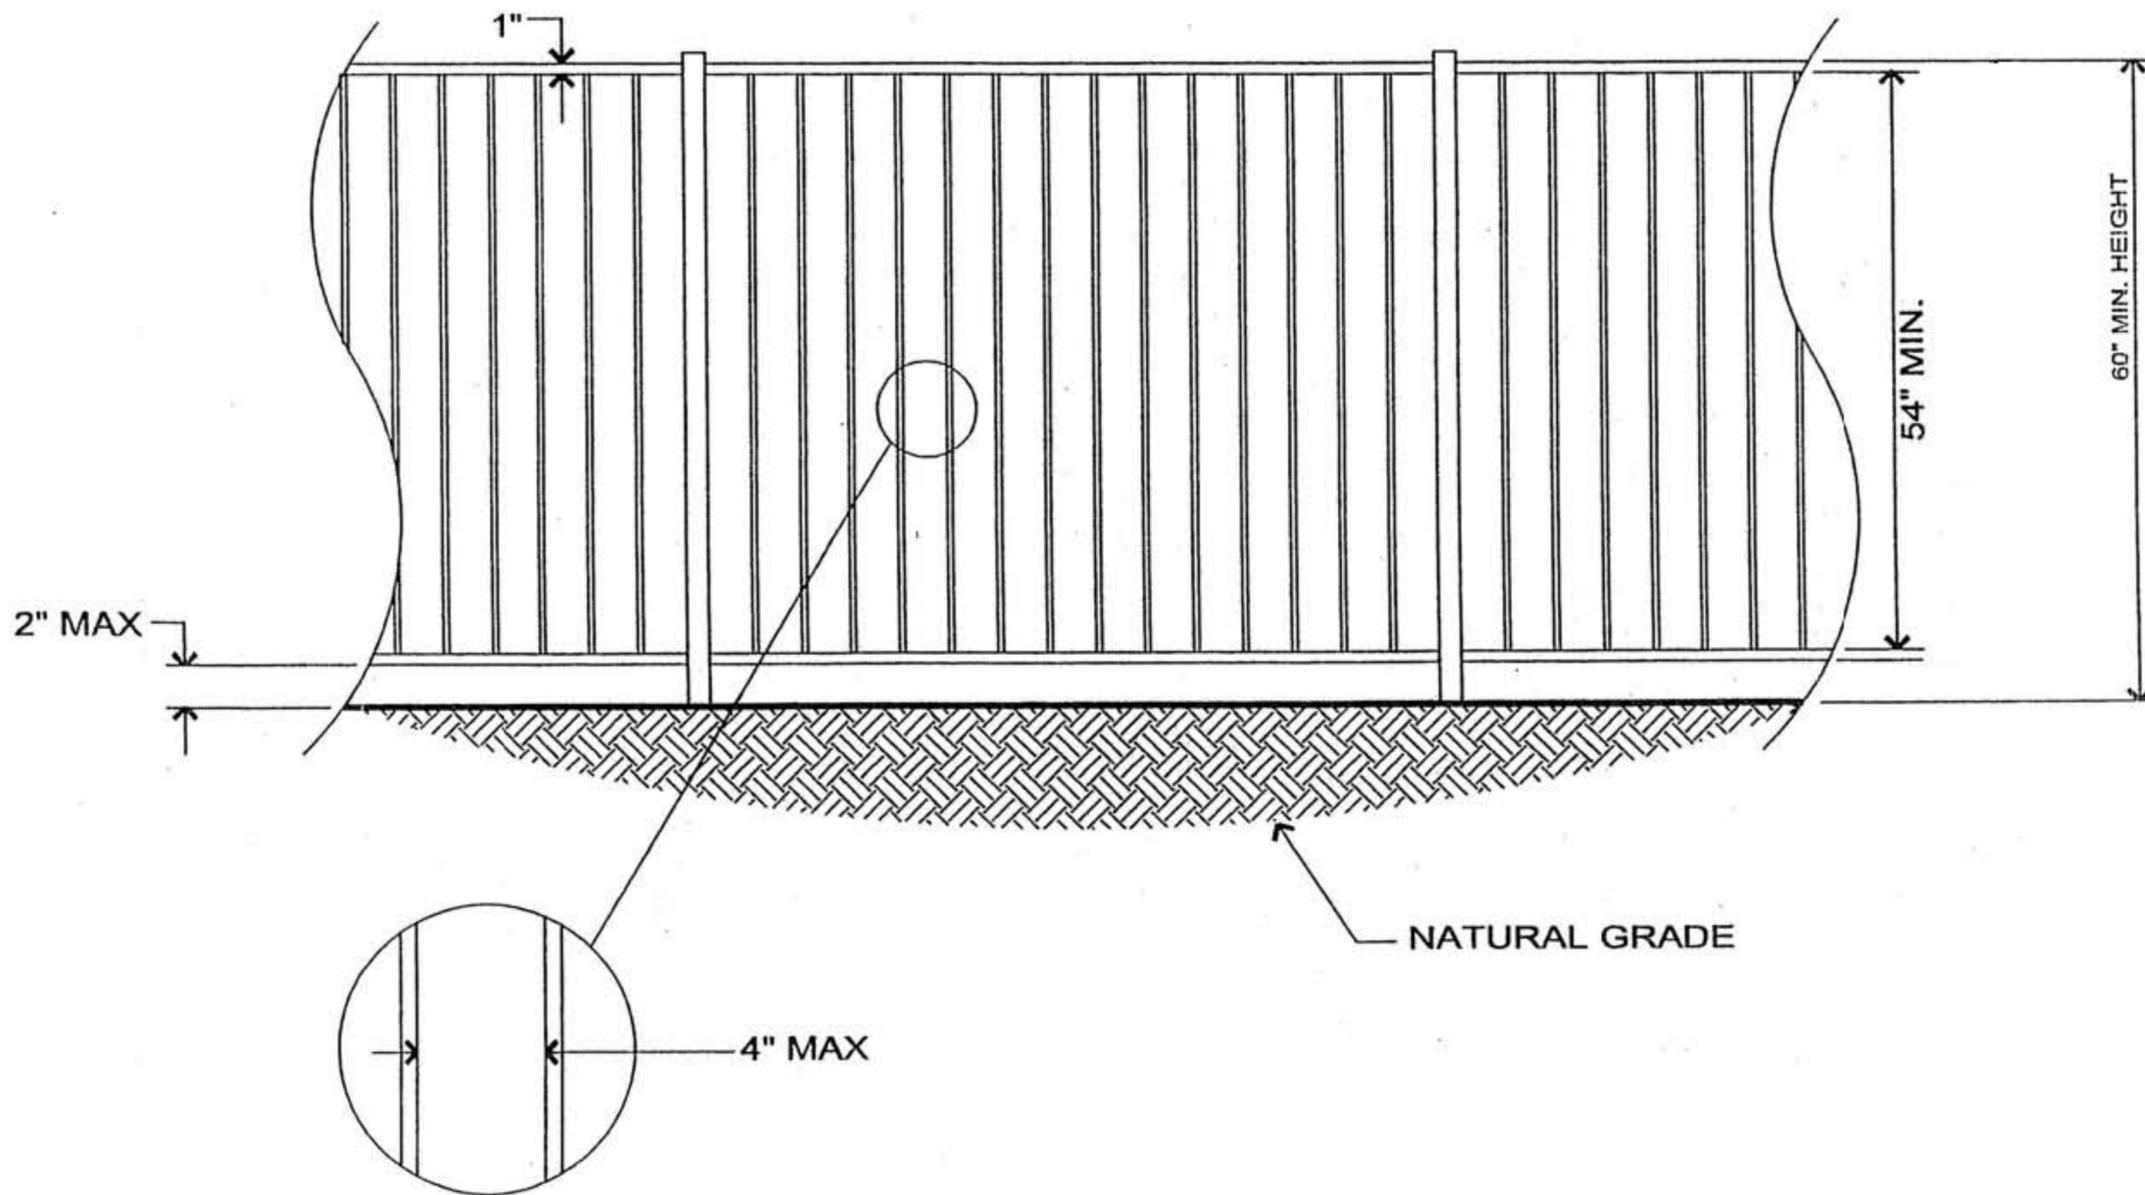

Maricopa County does not accept any liability for the design or subsequent construction according to this example. This detail is to be used as an EXAMPLE ONLY.


WROUGHT IRON FENCE DETAIL

ON HARDSCAPE

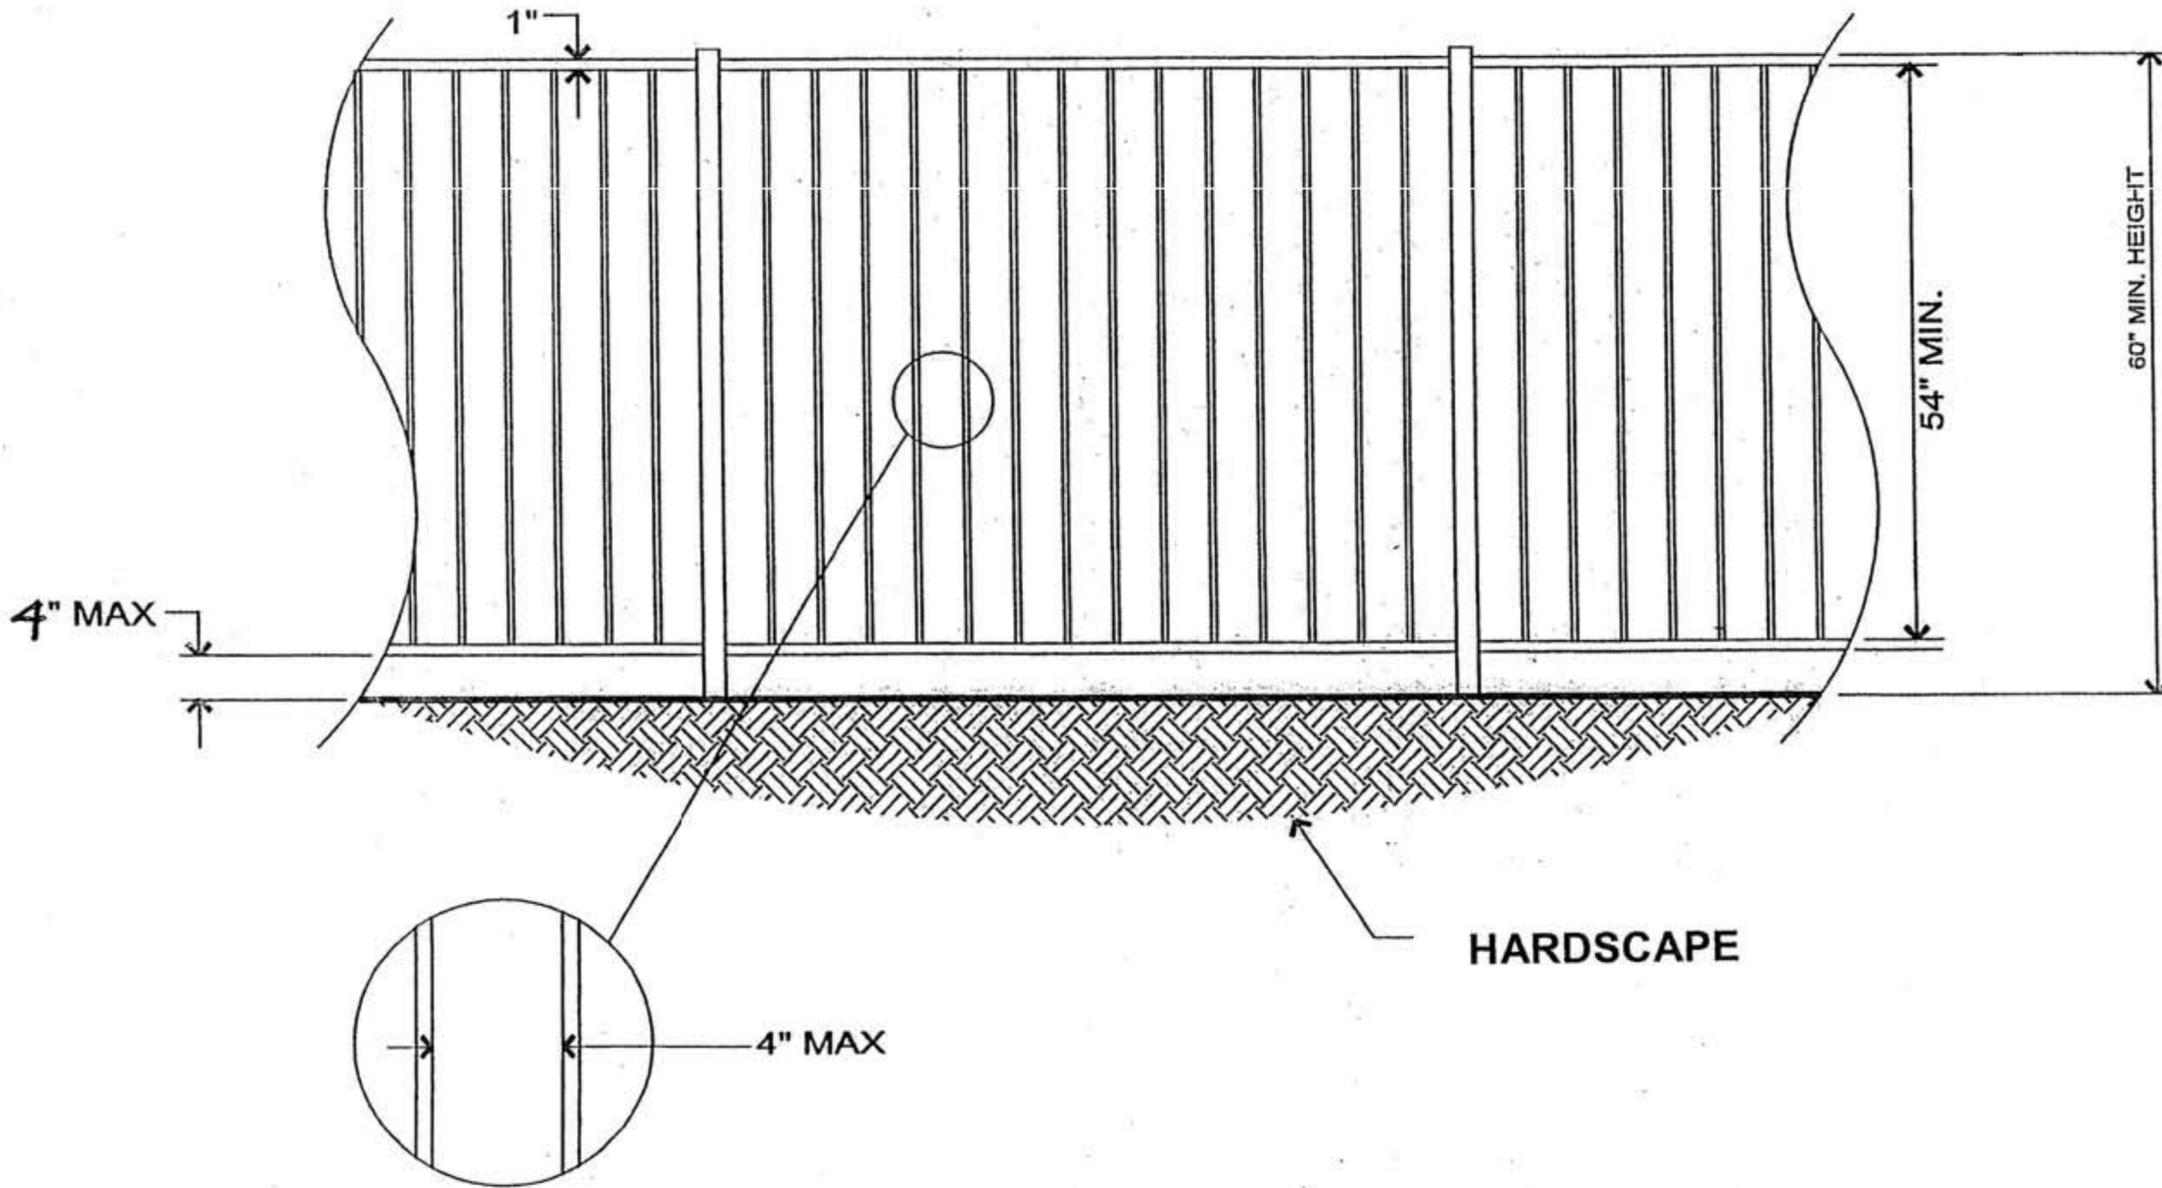


Maricopa County does not accept any liability for the design or subsequent construction according to this example. This detail is to be used as an EXAMPLE ONLY.

IRON FENCE ON TOP OF MASONRY DETAIL

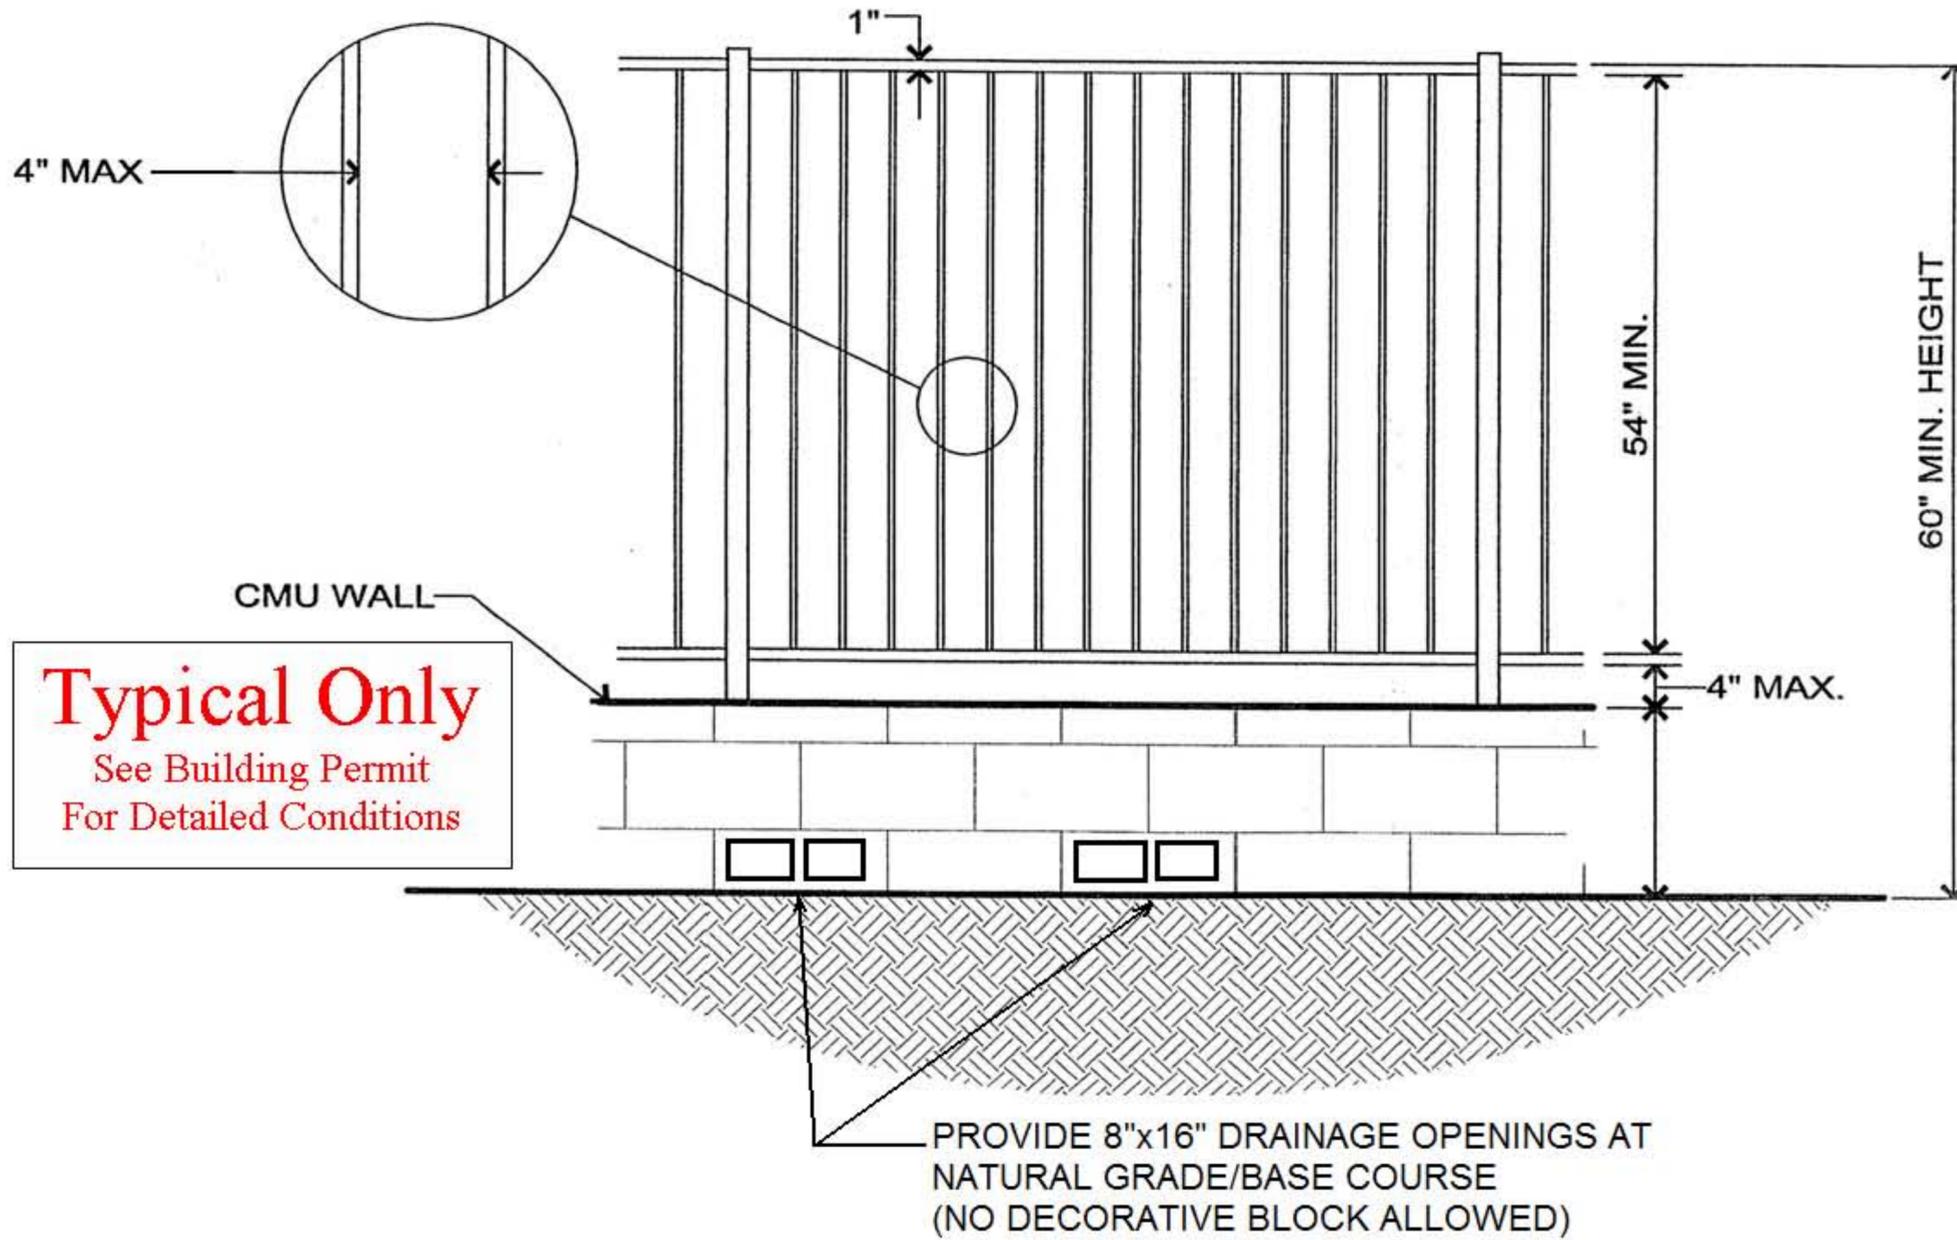


Maricopa County does not accept any liability for the design or subsequent construction according to this example. This detail is to be used as an EXAMPLE ONLY.

IRON GATE DETAIL

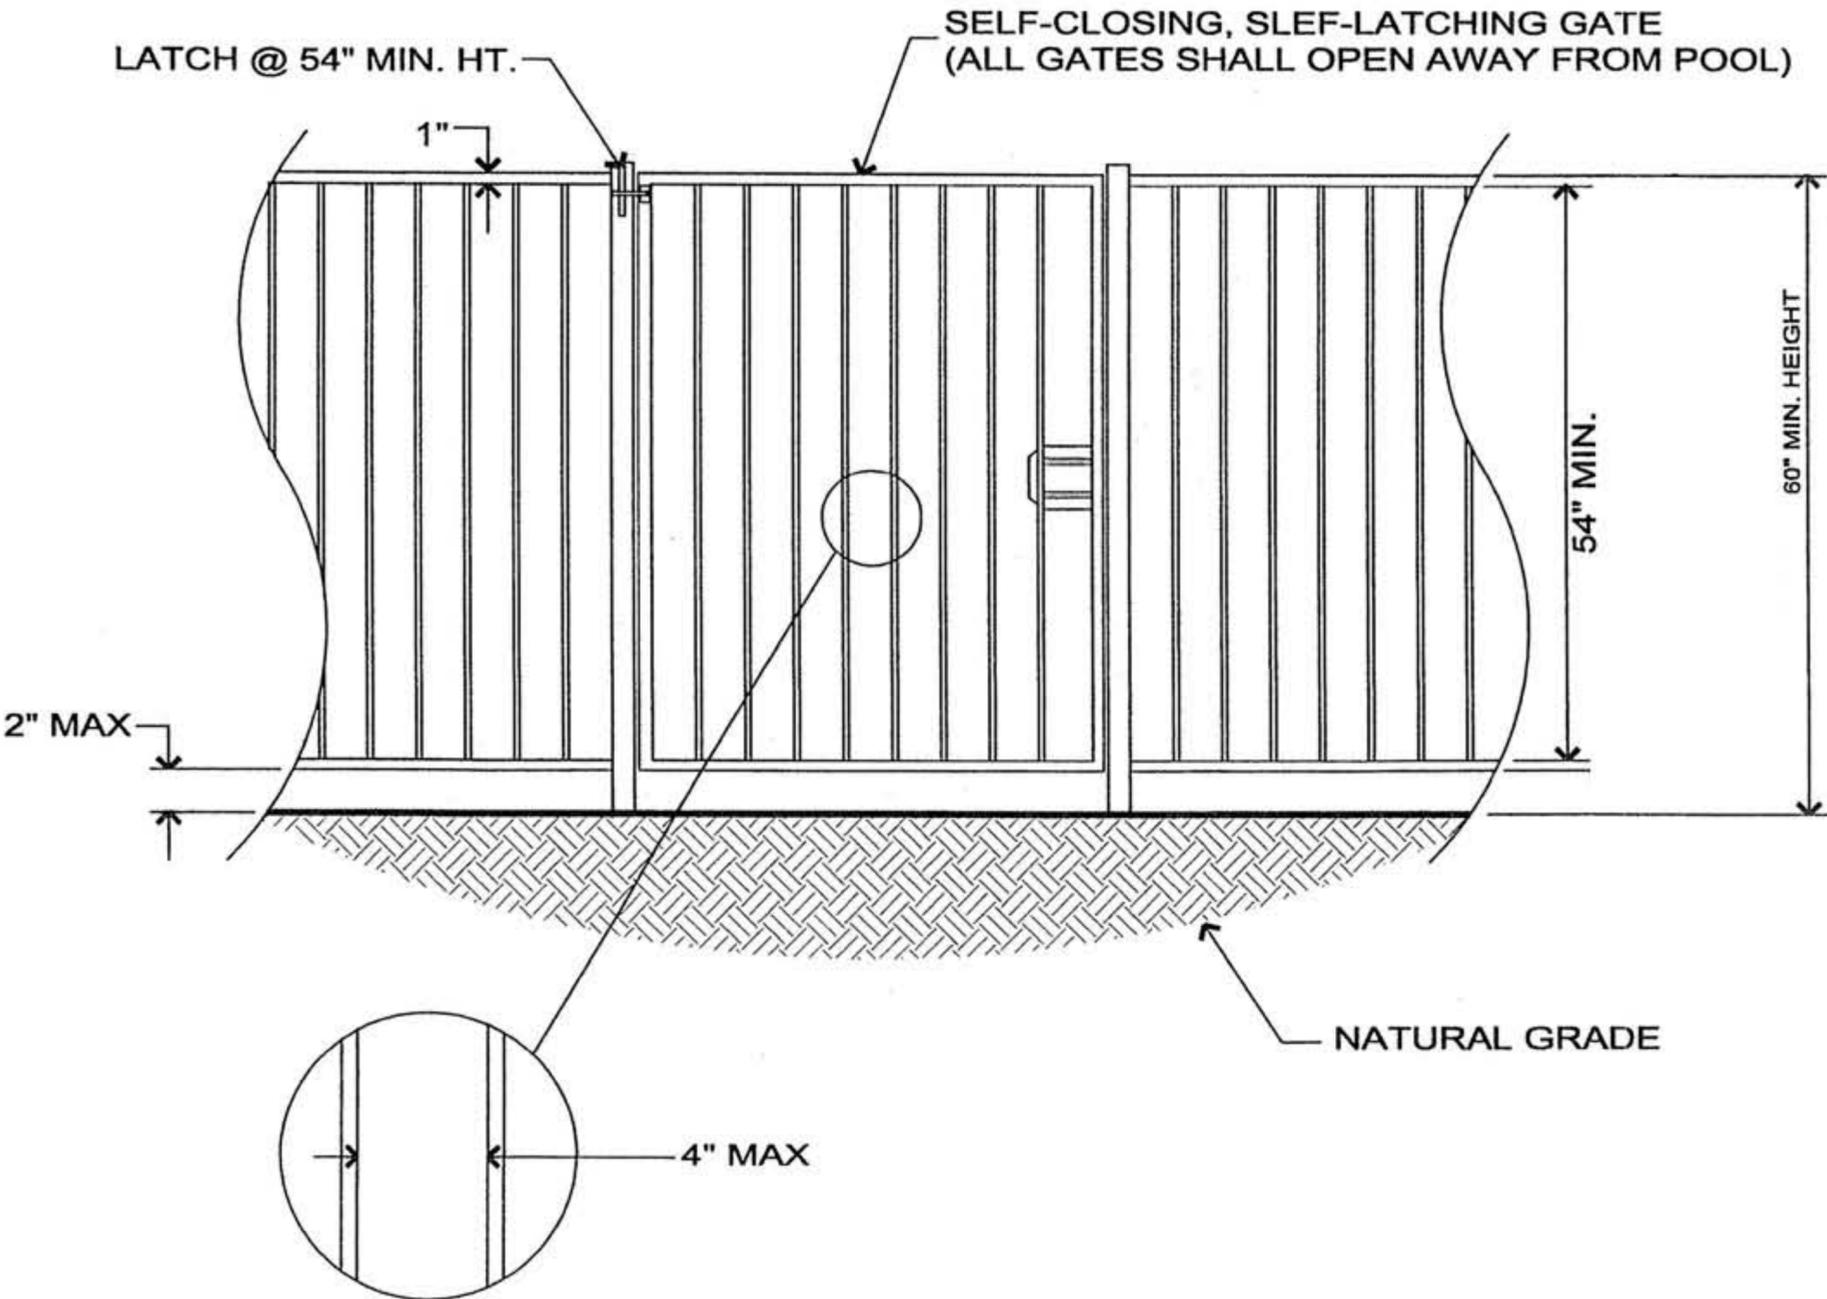


Maricopa County does not accept any liability for the design or subsequent construction according to this example. This detail is to be used as an EXAMPLE ONLY.

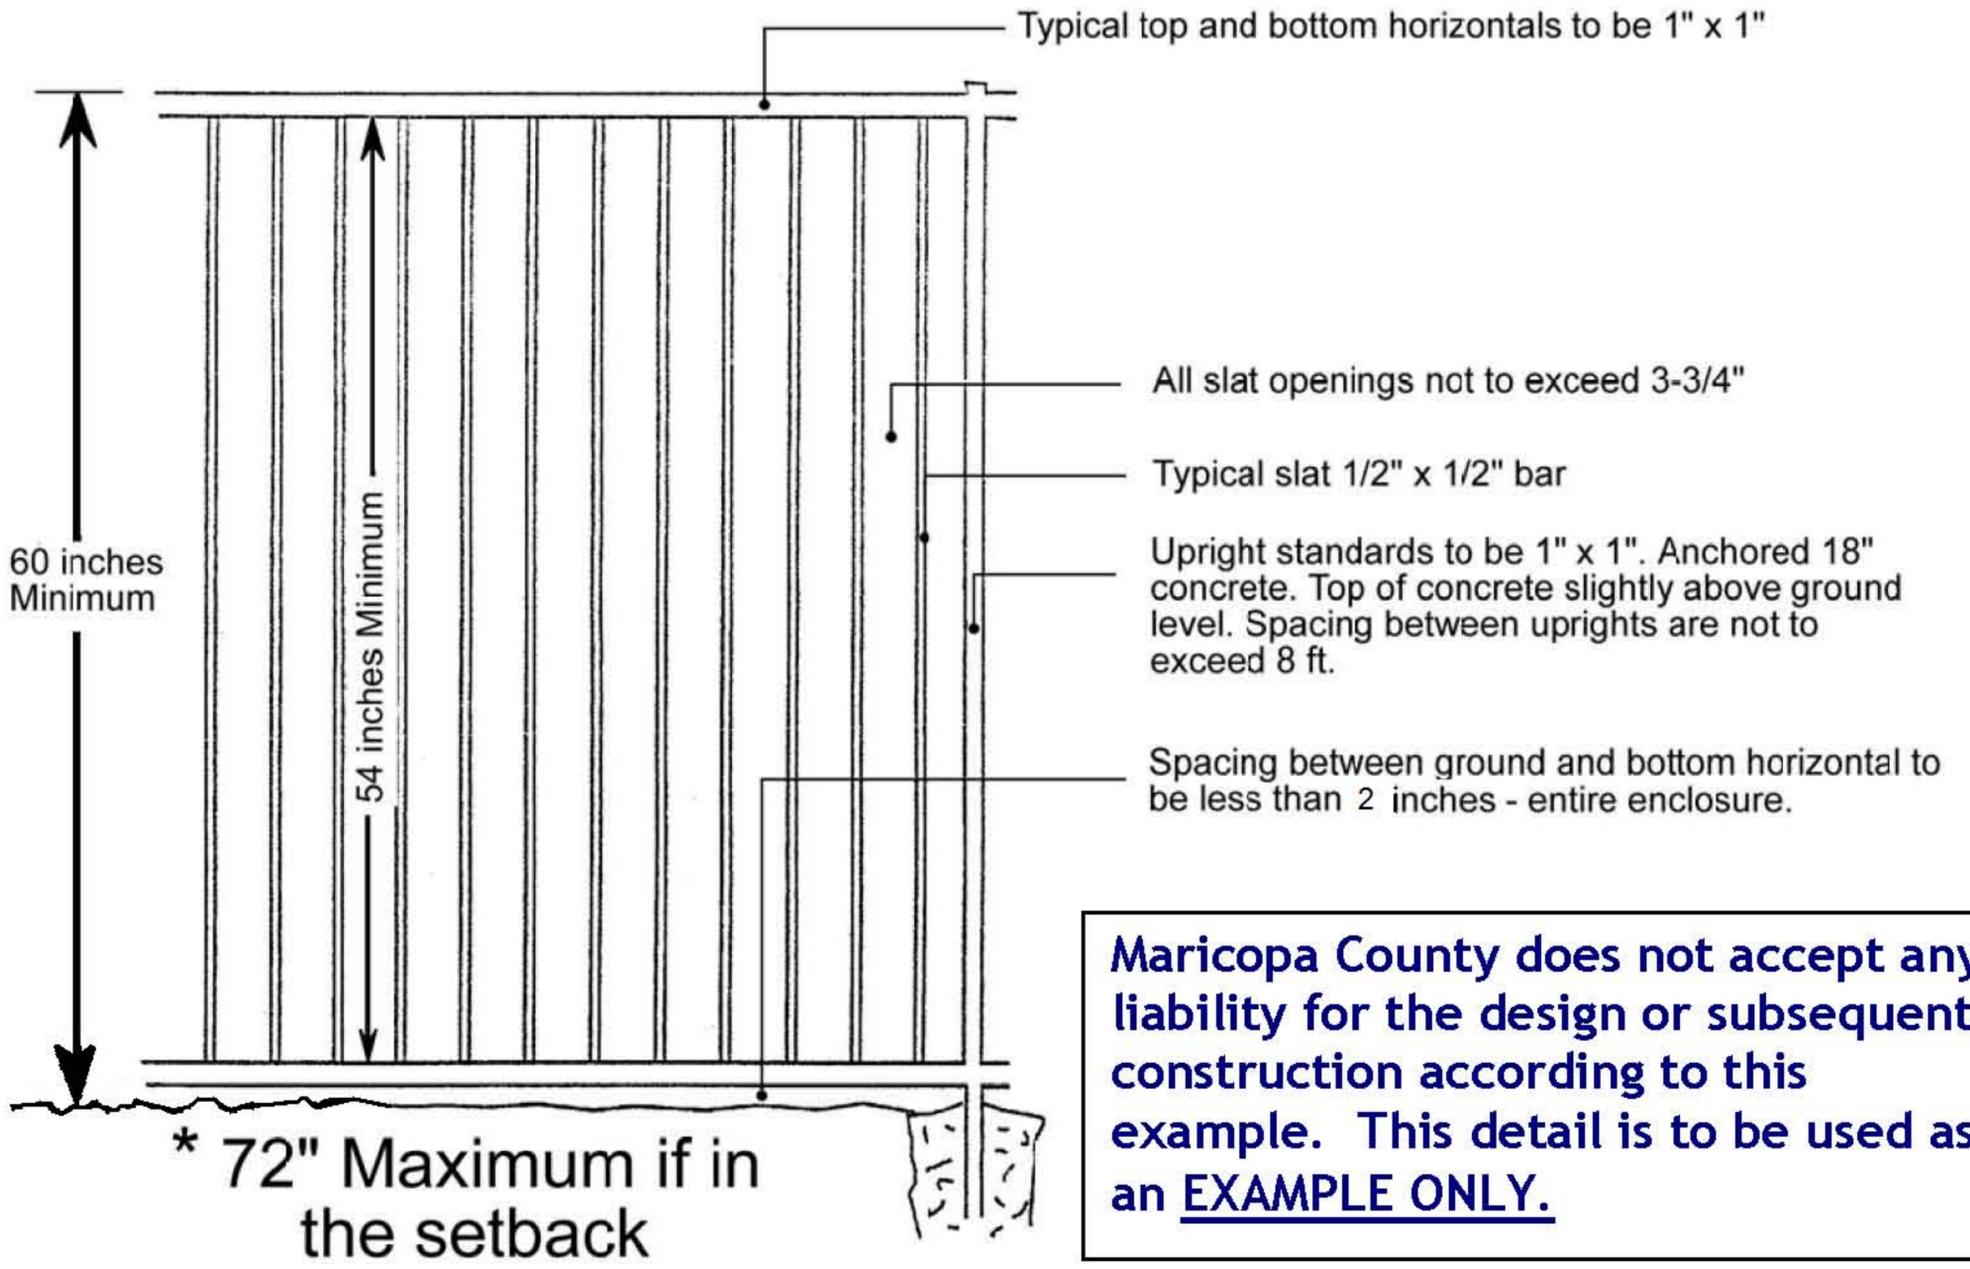

Maricopa County does not accept any liability for the design or subsequent construction according to this example. This detail is to be used as an EXAMPLE ONLY.


GATE Notes

Gate shall be of same construction guidelines as above and shall be equipped with a self closing device which permits self-latching operation. When the latching mechanism is less than 54" above the bottom of the gate, it must be on the pool-side of the gate and at least three inches below the top of the gate, with no opening larger than 1/2" within 18 inches of the latching mechanism. The ground clearance may be increased to less than 4" only if the ground is concrete or other hard surface. All gates shall open away from the pool.

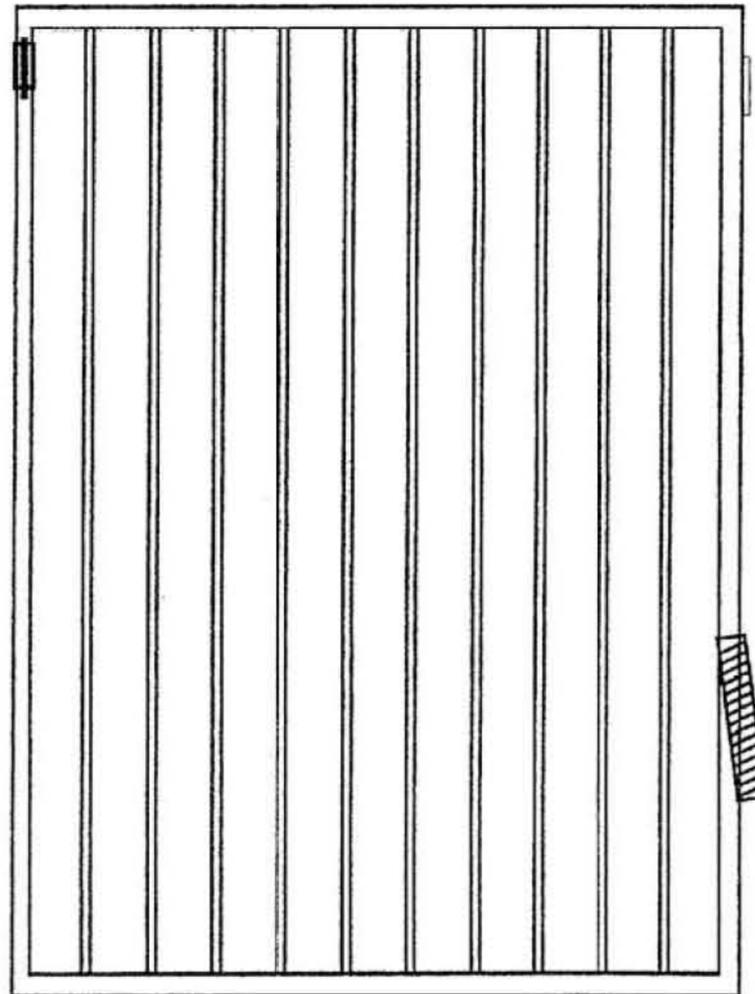


Pool Enclosure Fence Detail

Maricopa County does not accept any liability for the design or subsequent construction according to this example. This detail is to be used as an EXAMPLE ONLY.

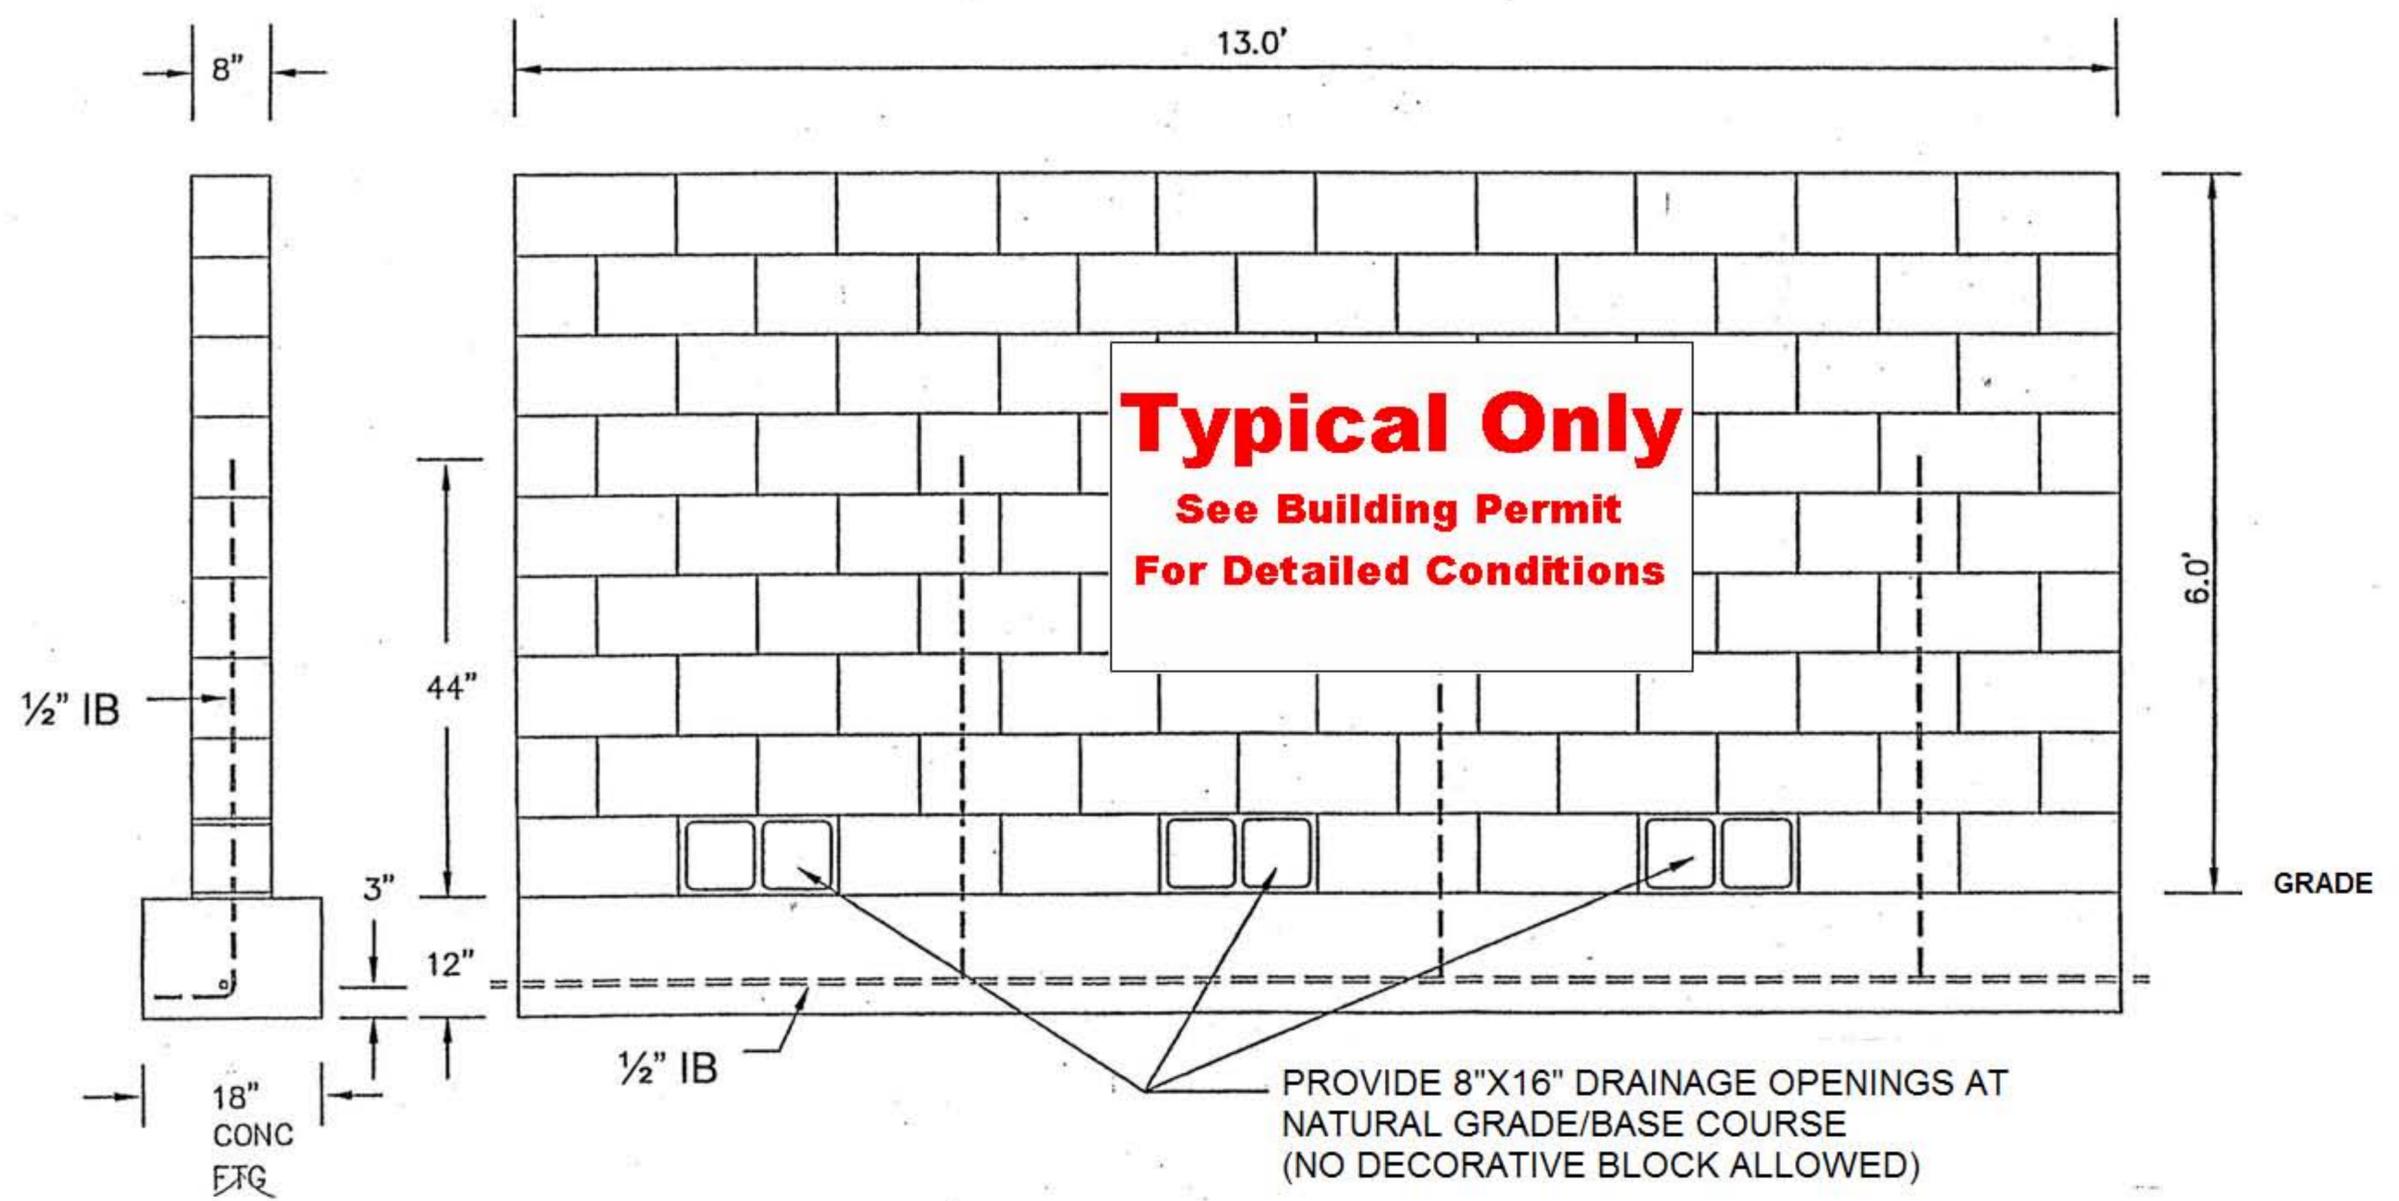


Typical Only
See Building Permit
For Detailed Conditions

PROVIDE 8"X16" DRAINAGE OPENINGS AT
NATURAL GRADE/BASE COURSE
(NO DECORATIVE BLOCK ALLOWED)

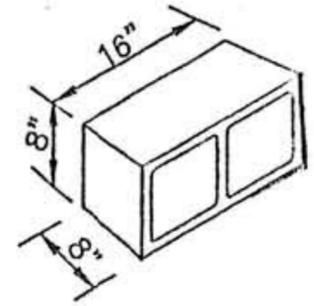


Drainage Opening
Block Detail

8" BLOCK WALL DETAIL

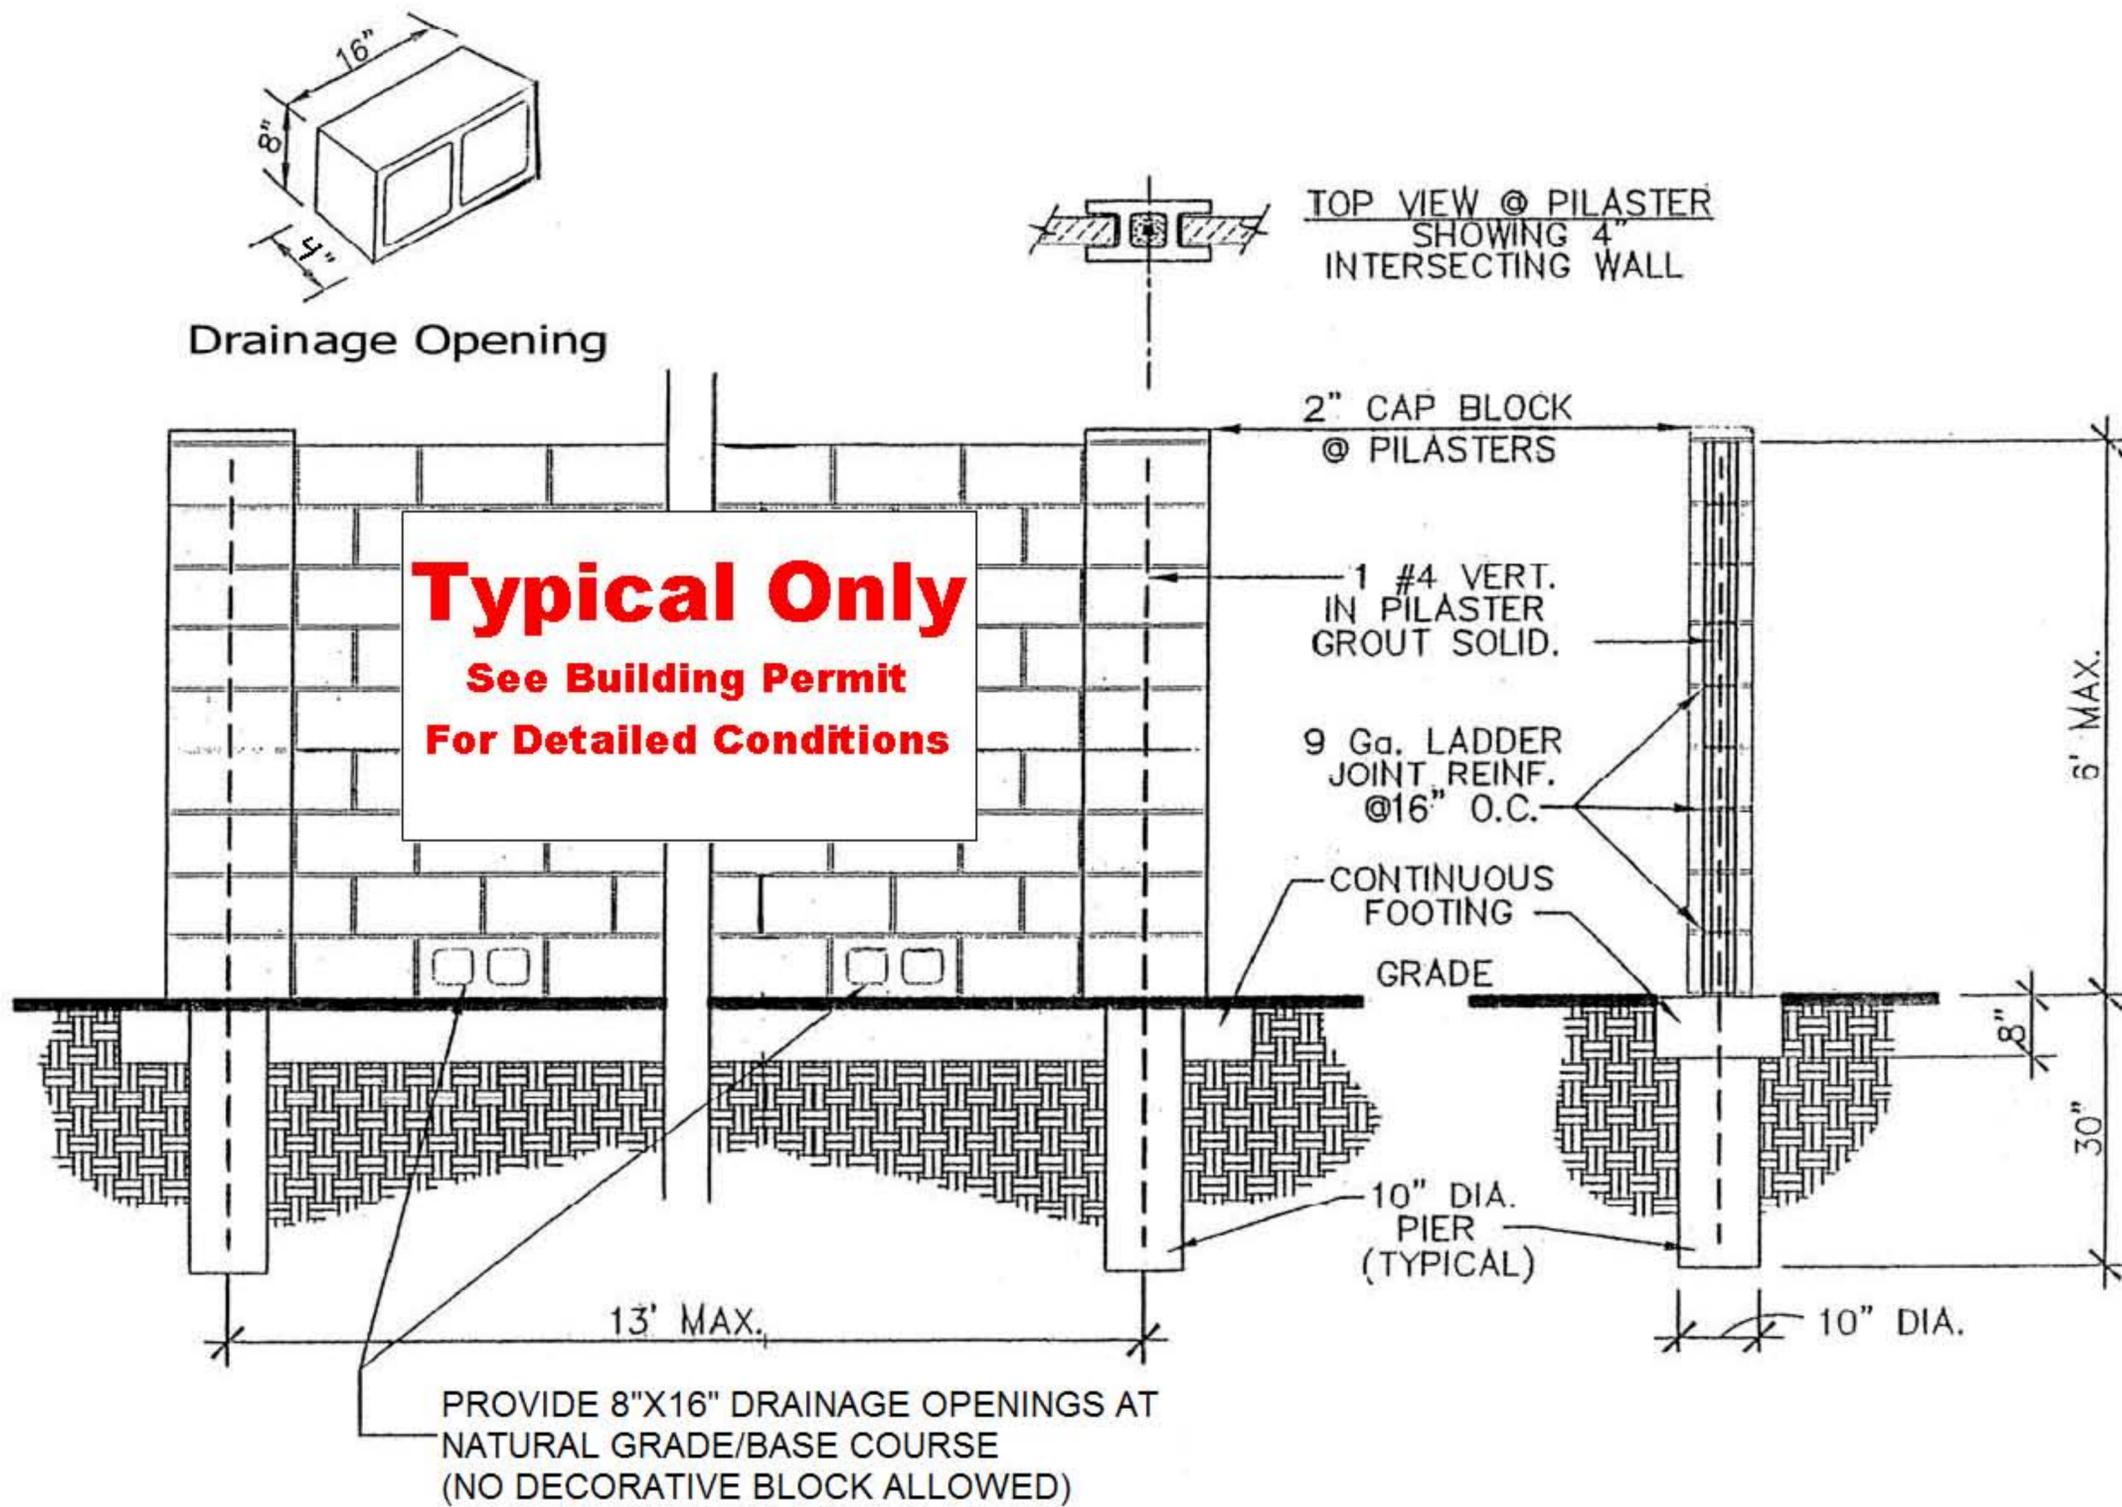


4" INTERLOCKING BLOCK WALL W/ PILASTERS

Maricopa County does not accept any liability for the design or subsequent construction according to this example. This detail is to be used as an **EXAMPLE ONLY**.

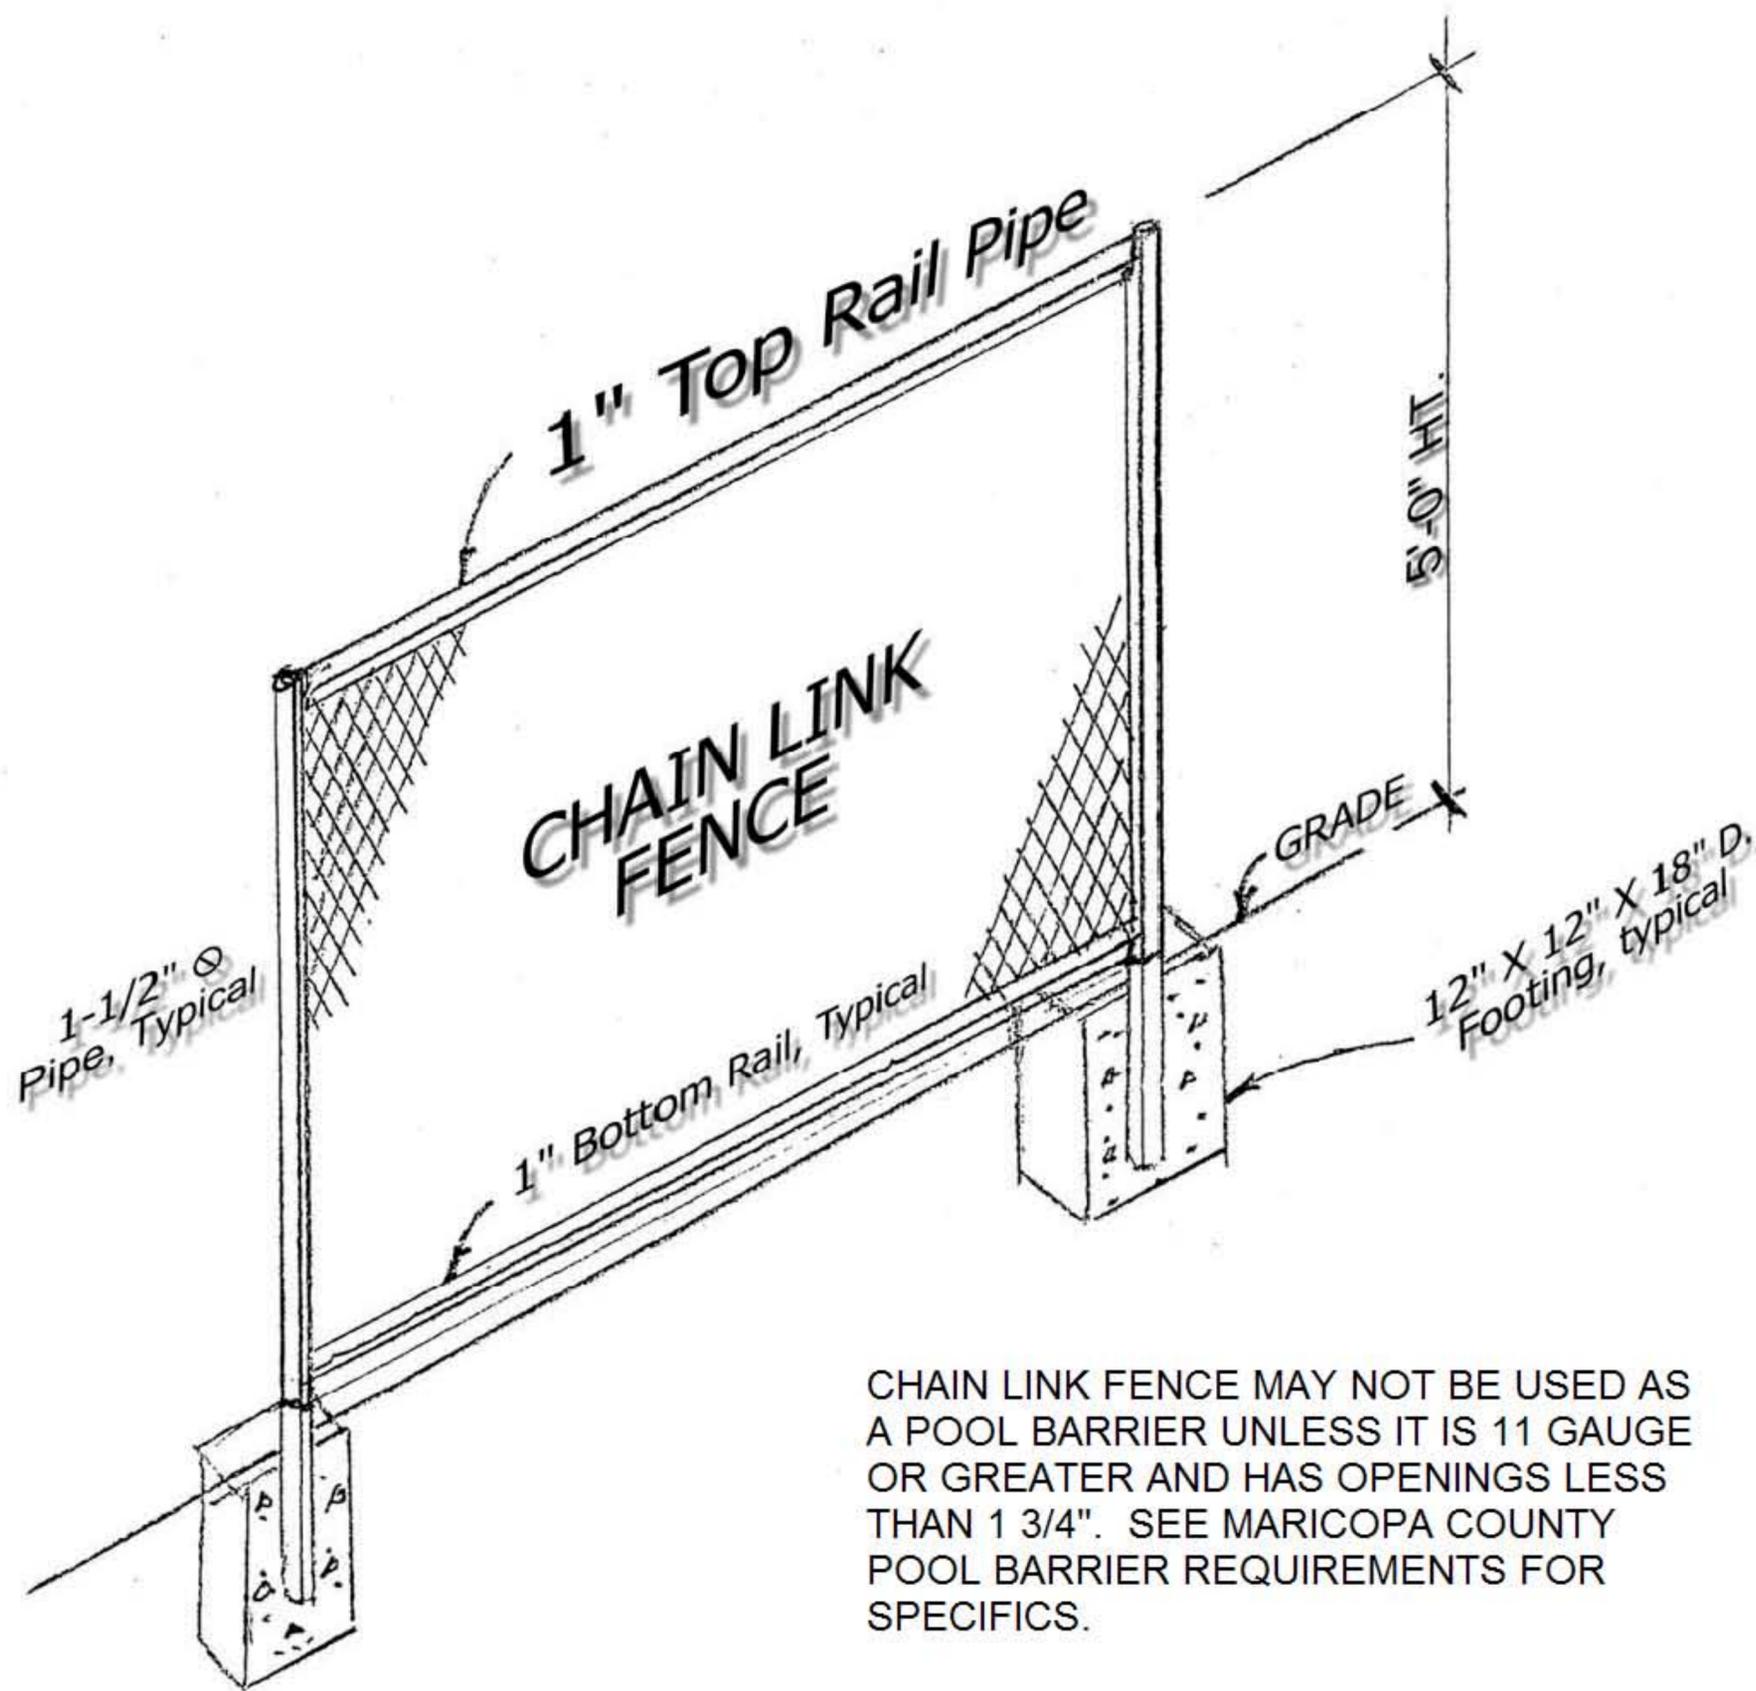

CHAIN LINK FENCE

Maricopa County does not accept any liability for the design or subsequent construction according to this example. This detail is to be used as an EXAMPLE ONLY.

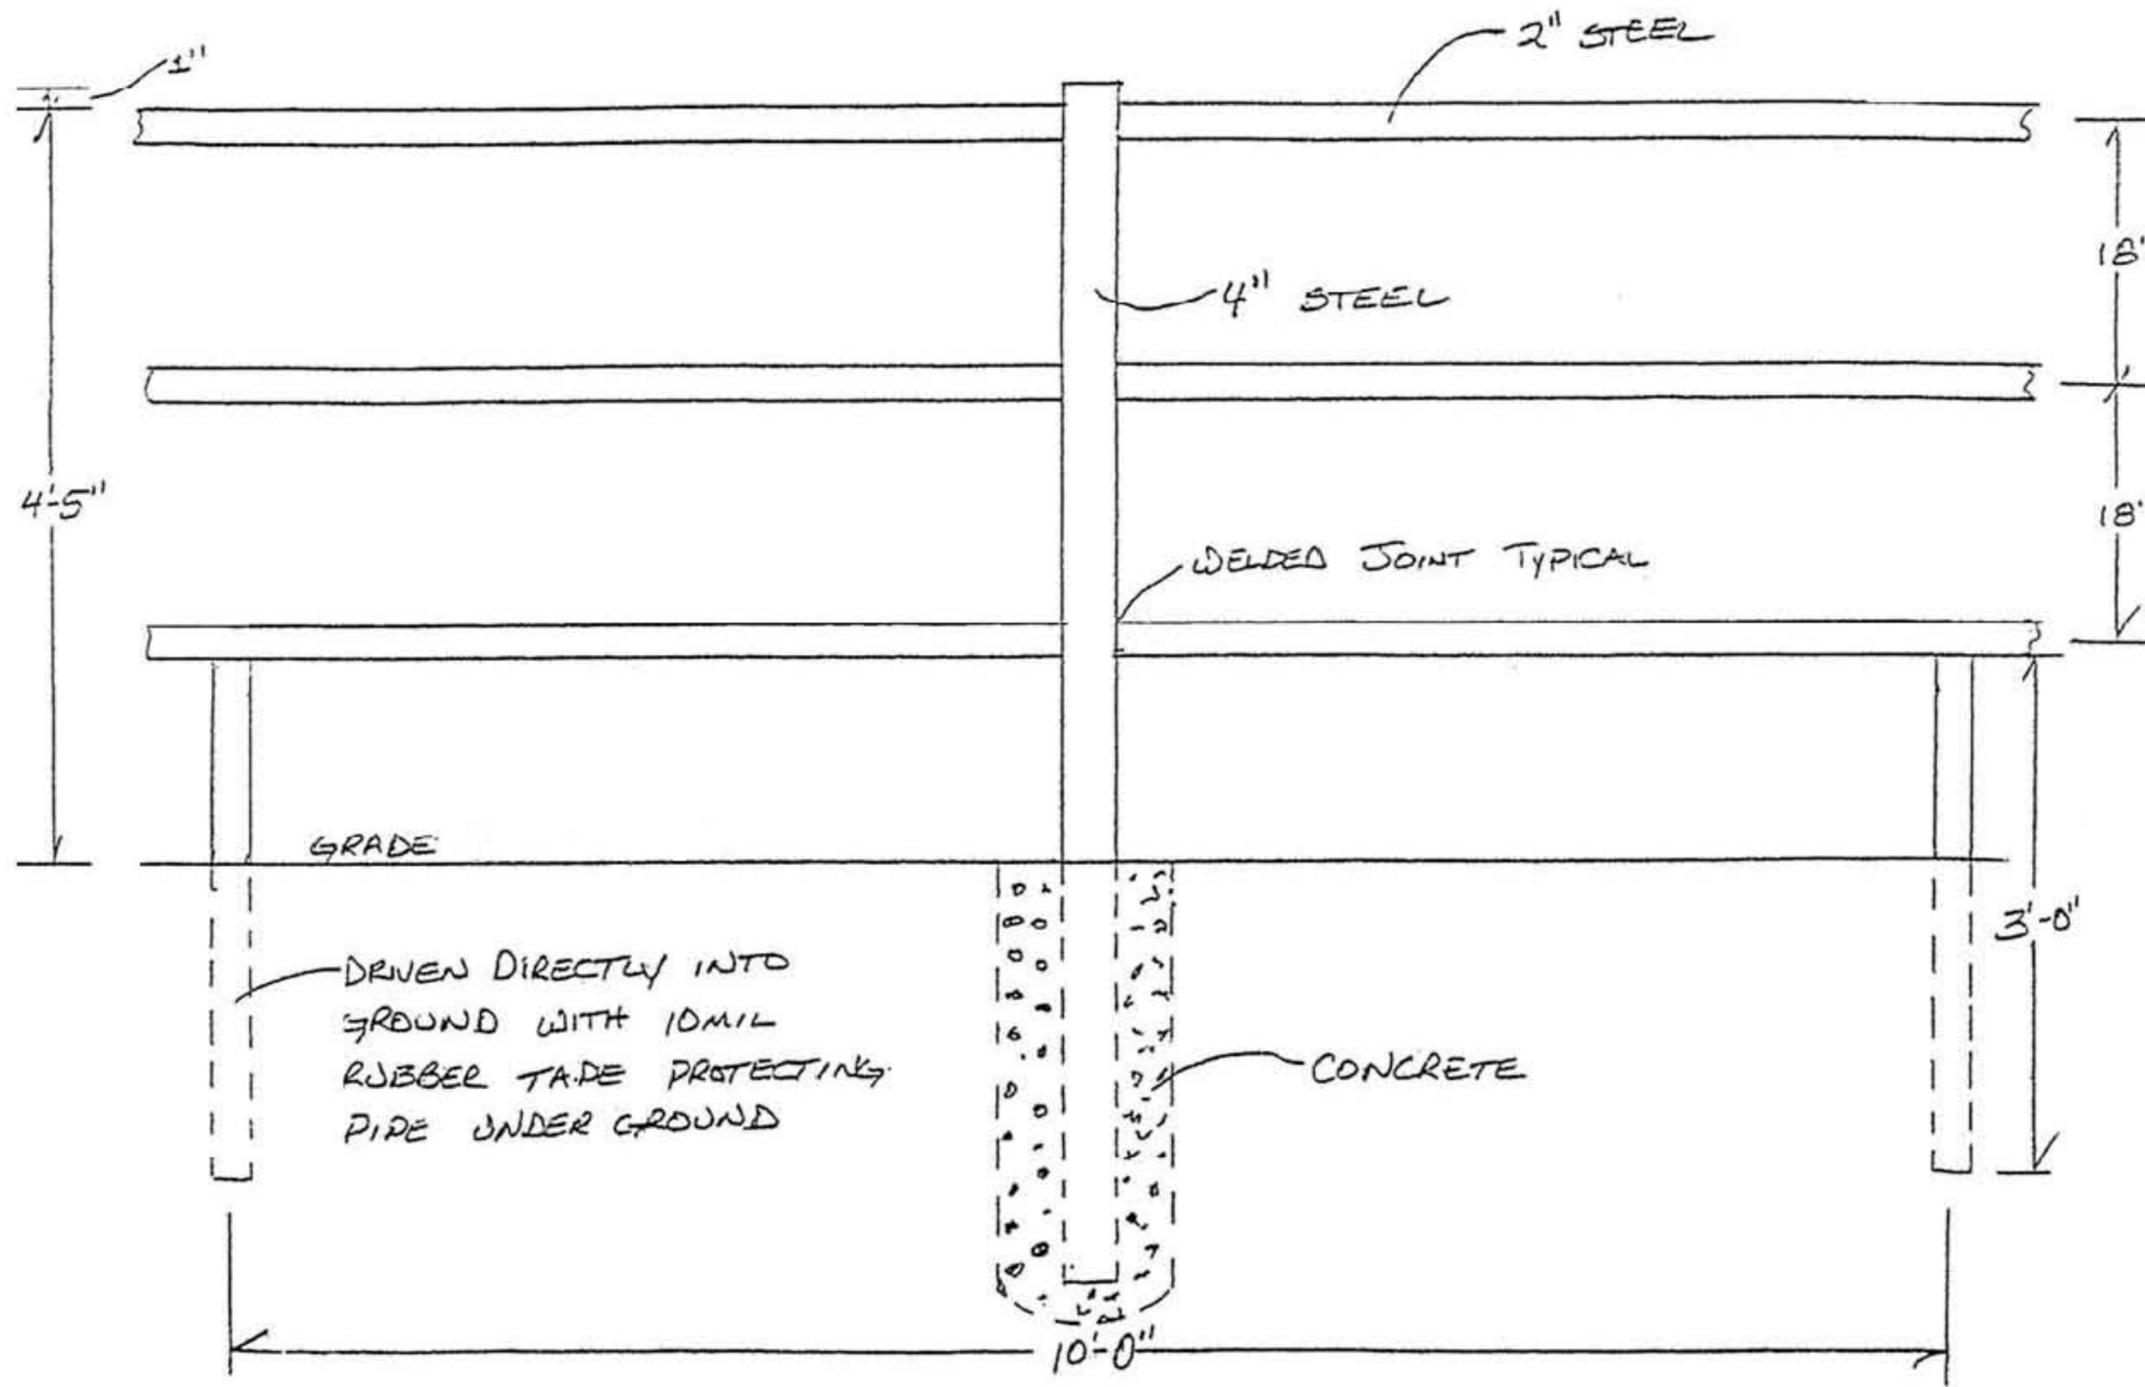

PIPE FENCE DETAIL

Maricopa County does not accept any liability for the design or subsequent construction according to this example. This detail is to be used as an EXAMPLE ONLY.