



- General Notes**
1. Refer to Specifications.
  2. Provide Shop Drawings, samples, and mockups as required by the Specifications.
  3. General Contractor to confirm all dimensions - field verify/measure to fit where necessary.

- Keynotes**
- 1.01 Demarcation of Alternate #1 Area - see sheet SP1.0B for Base Bid Site Plan - see SP1.0A for Site Plan with Alternate #1 Accepted.

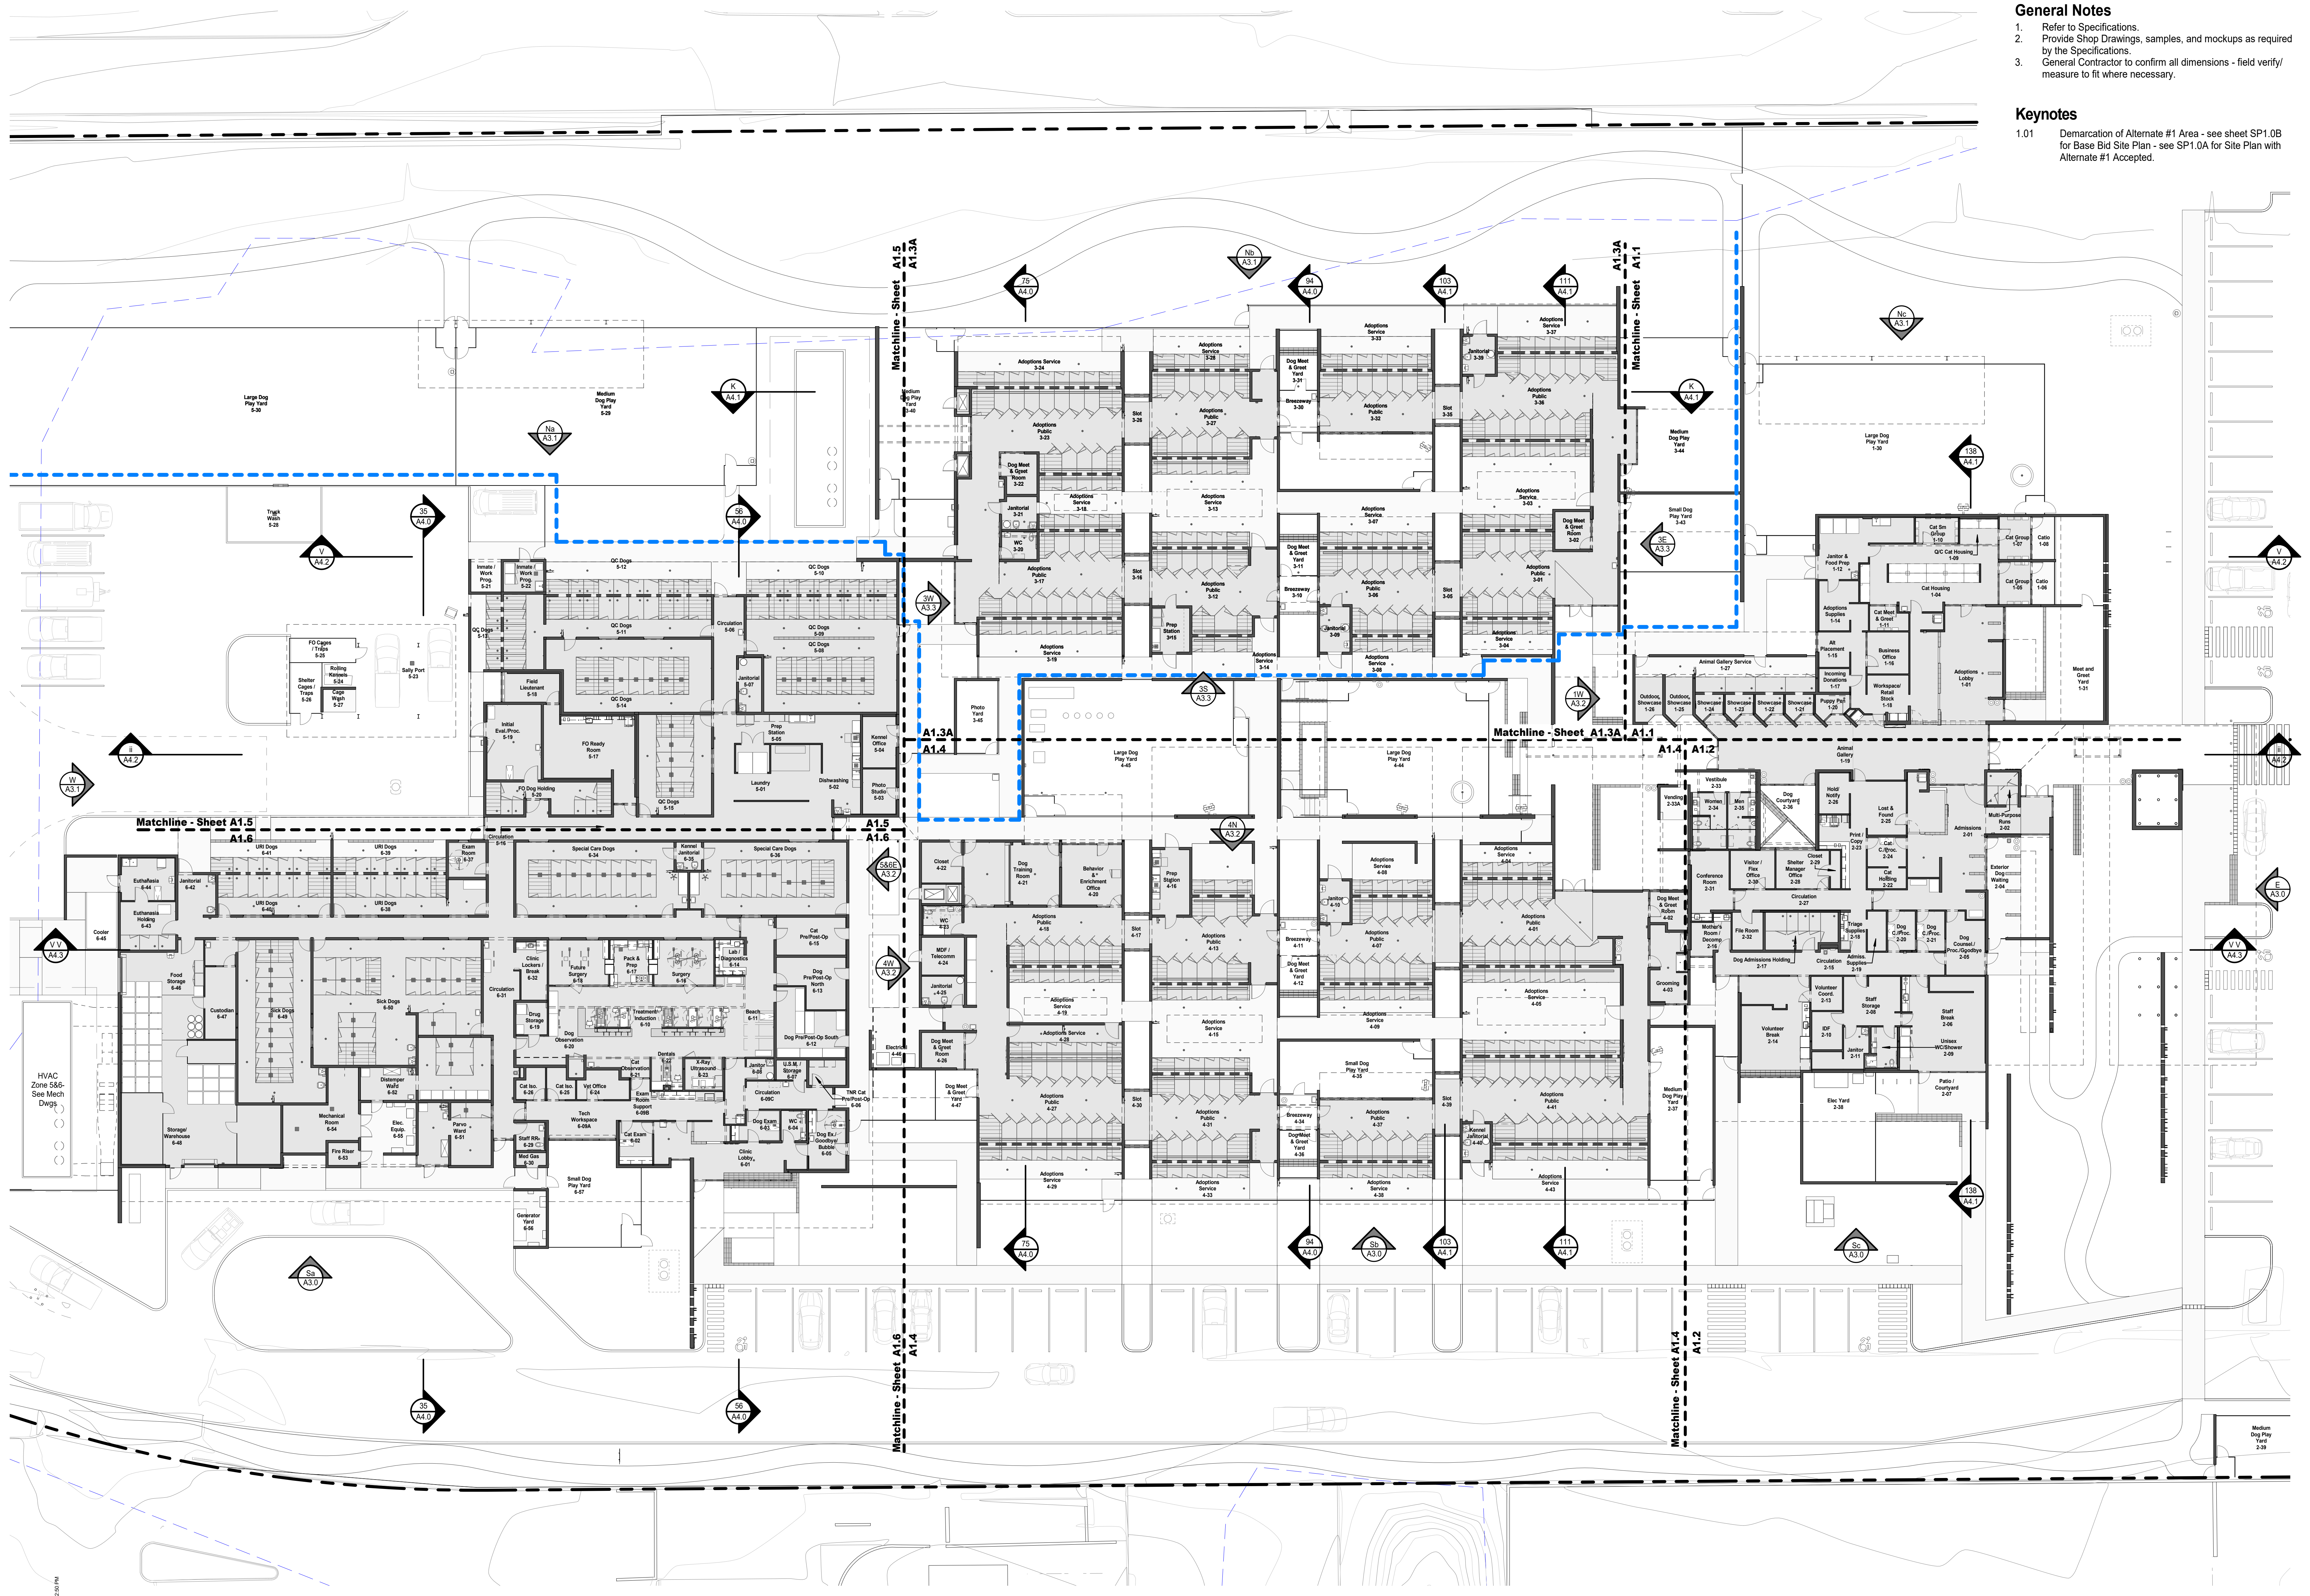


1 Overall Floor Plan - All Zones (with Alternate #1 Accepted)

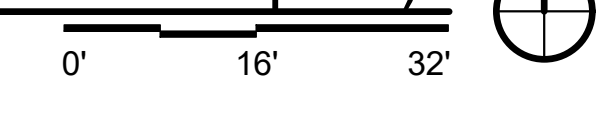

Expires 09/30/2020

2894-19-0945  
 18.15  
 PROJECT NUMBER

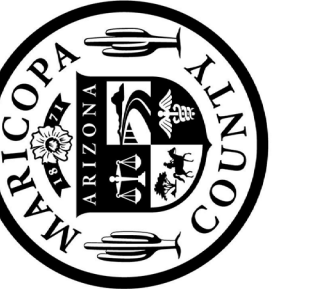

P:\15\MARICOPA\ANIMAL\15\MARICOPA\_A1 - 20191203 11:29 AM